


CONOCO, INC.  
McCALLUM UNIT NO.50  
NORTH PARK BASIN  
JACKSON COUNTY, COLORADO

PLANE OF PROPOSAL

S 60° 0'E

VERTICAL SECTION

Scale 1" = 500'

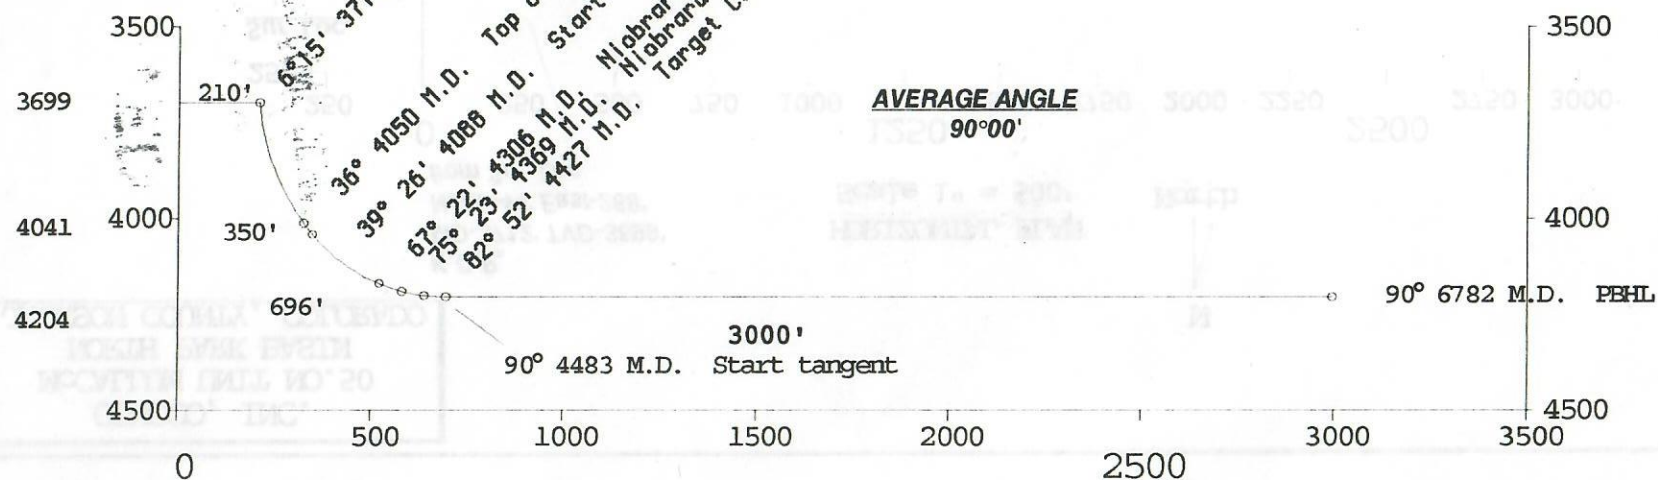


CONOCO, INC.  
McCALLUM UNIT NO.50  
NORTH PARK BASIN  
JACKSON COUNTY, COLORADO

**K.O.P.**  
MD-3712' TVD-3699'  
North-44' East-268'  
from Sur. Loc.

HORIZONTAL PLAN  
Scale 1" = 500'

N  
North

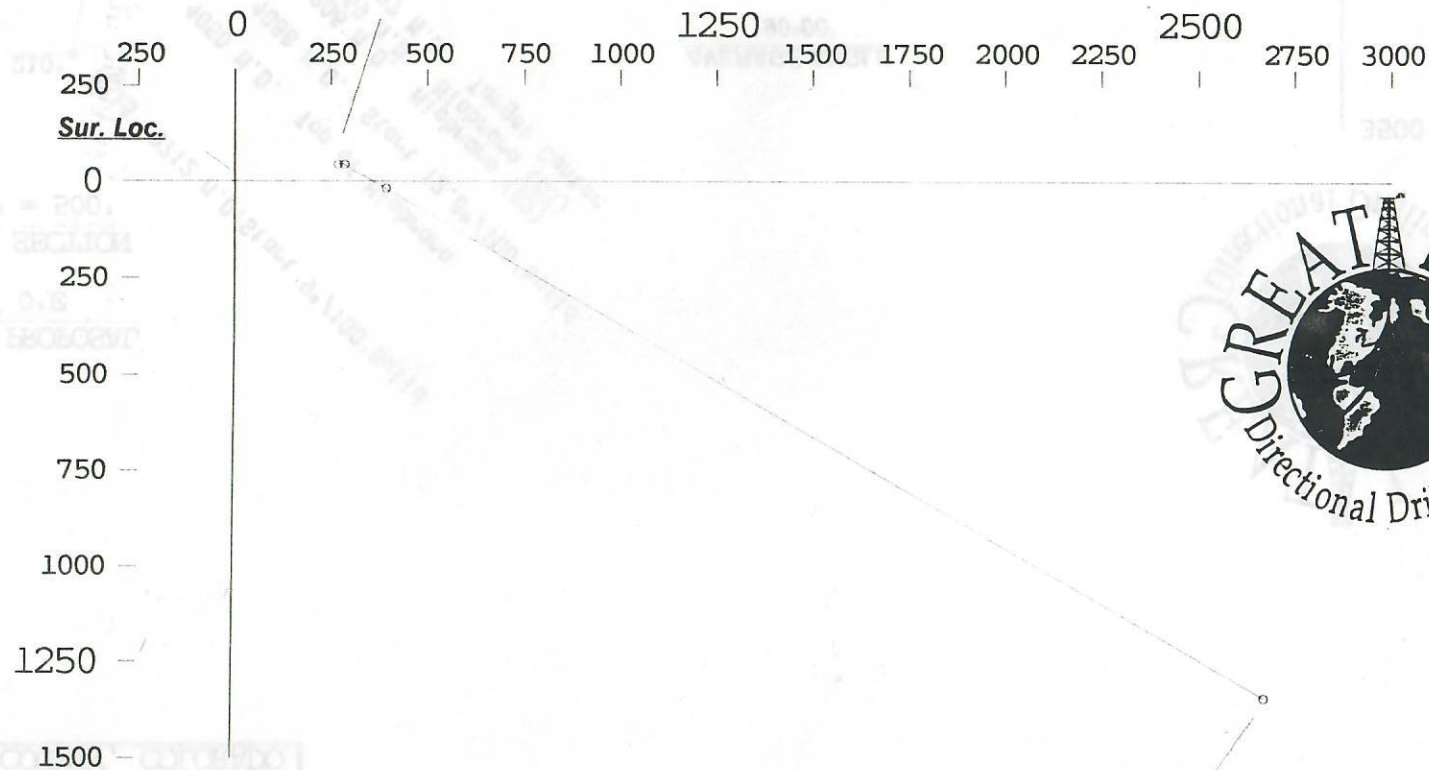

**PROPOSED B.H.L.**  
3005' S-63°26'-E  
South-1344' East-2688'  
TVD-4204.47' MD-6787'