


Buckeye #2 Task 2 - Plug and Abandon - 428667 077-40015
Buckeye #2

Prepared 3/4/2022 **Notes:**
Limited information

FIELD NAME De Beque
FIELD NUMBER 16150

LOCATION

Basin Piceance
Location-Townships 8S
Location-Ranges 97W
Elevation 4,938'

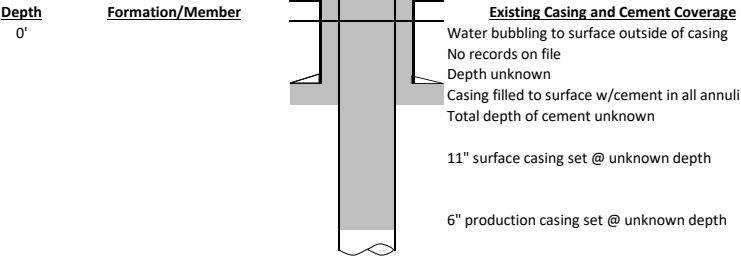

Space	Hole/Csg	Csg
Annulus above shoe	11	6
Annulus below shoe	8	6
Casing		6
Plug #	sx	bbbs
1	50	10
2	50	10
Total	100	20

*BOP or other mechanical method should be used for well control if possible

