


WELLBORE DIAGRAM
GARY-WILLIAMS OIL PRODUCER INC
AMOCO #11-4
NWNW SEC 11 6S 65W
ELBERT COUNTY
05-039-06356

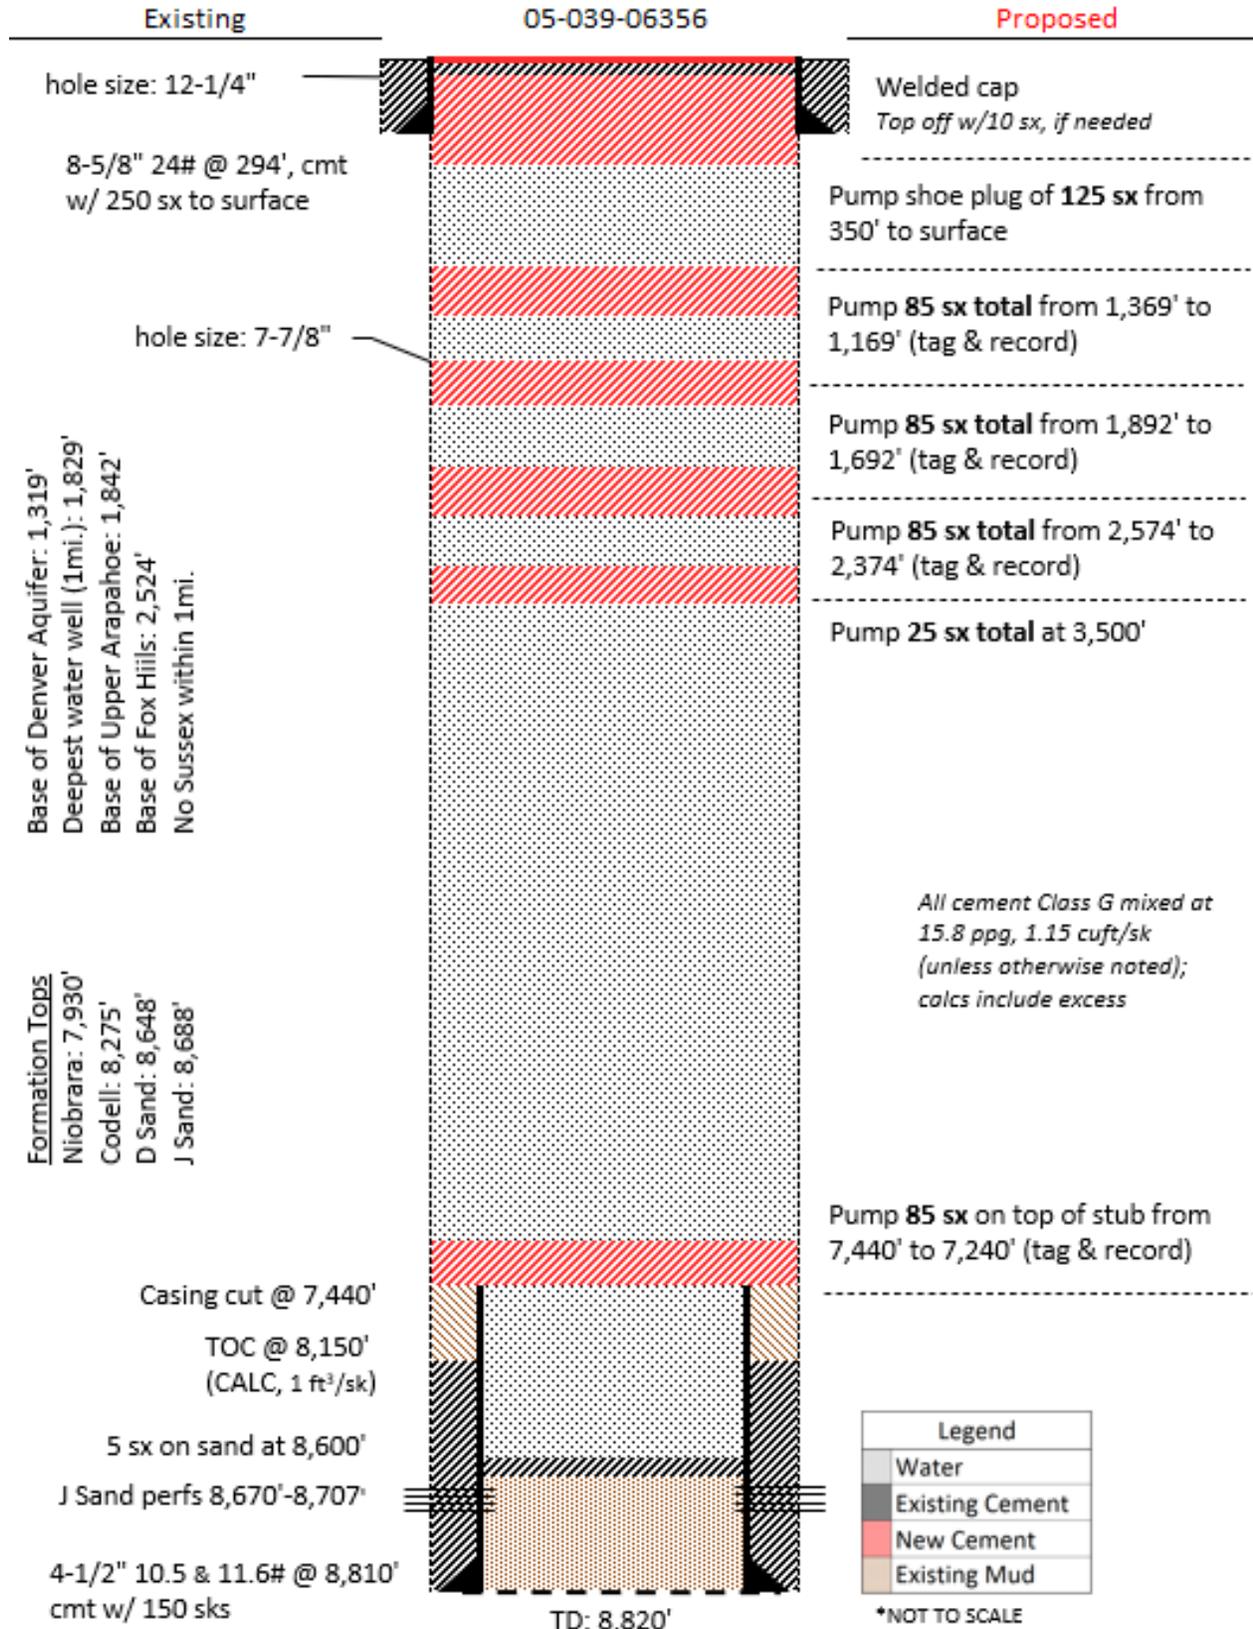

Base of Denver Aquifer: 1,319'
 Deepest water well (1mi.): 1,829'
 Base of Upper Arapahoe: 1,842'
 Base of Fox Hills: 2,524'
 No Sussex within 1mi.

Formation Tops
 Niobrara: 7,930'
 Codell: 8,275'
 D Sand: 8,648'
 J Sand: 8,688'