


R. 97 W.

T. 5 S.


T. 6 S.

GRID NORTH
SCALE 1" = 1000'
0 1000'

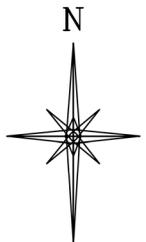

SHL
LATITUDE (NAD 83)
NORTH 39.558542 DEG.
LONGITUDE (NAD 83)
WEST 108.205068 DEG.
NORTHING (NAD 83)
1639681.52
EASTING (NAD 83)
2237419.68

BHL/TOG
LATITUDE (NAD 83)
NORTH 39.562084 DEG.
LONGITUDE (NAD 83)
WEST 108.199134 DEG.
NORTHING (NAD 83)
1640921
EASTING (NAD 83)
2239130

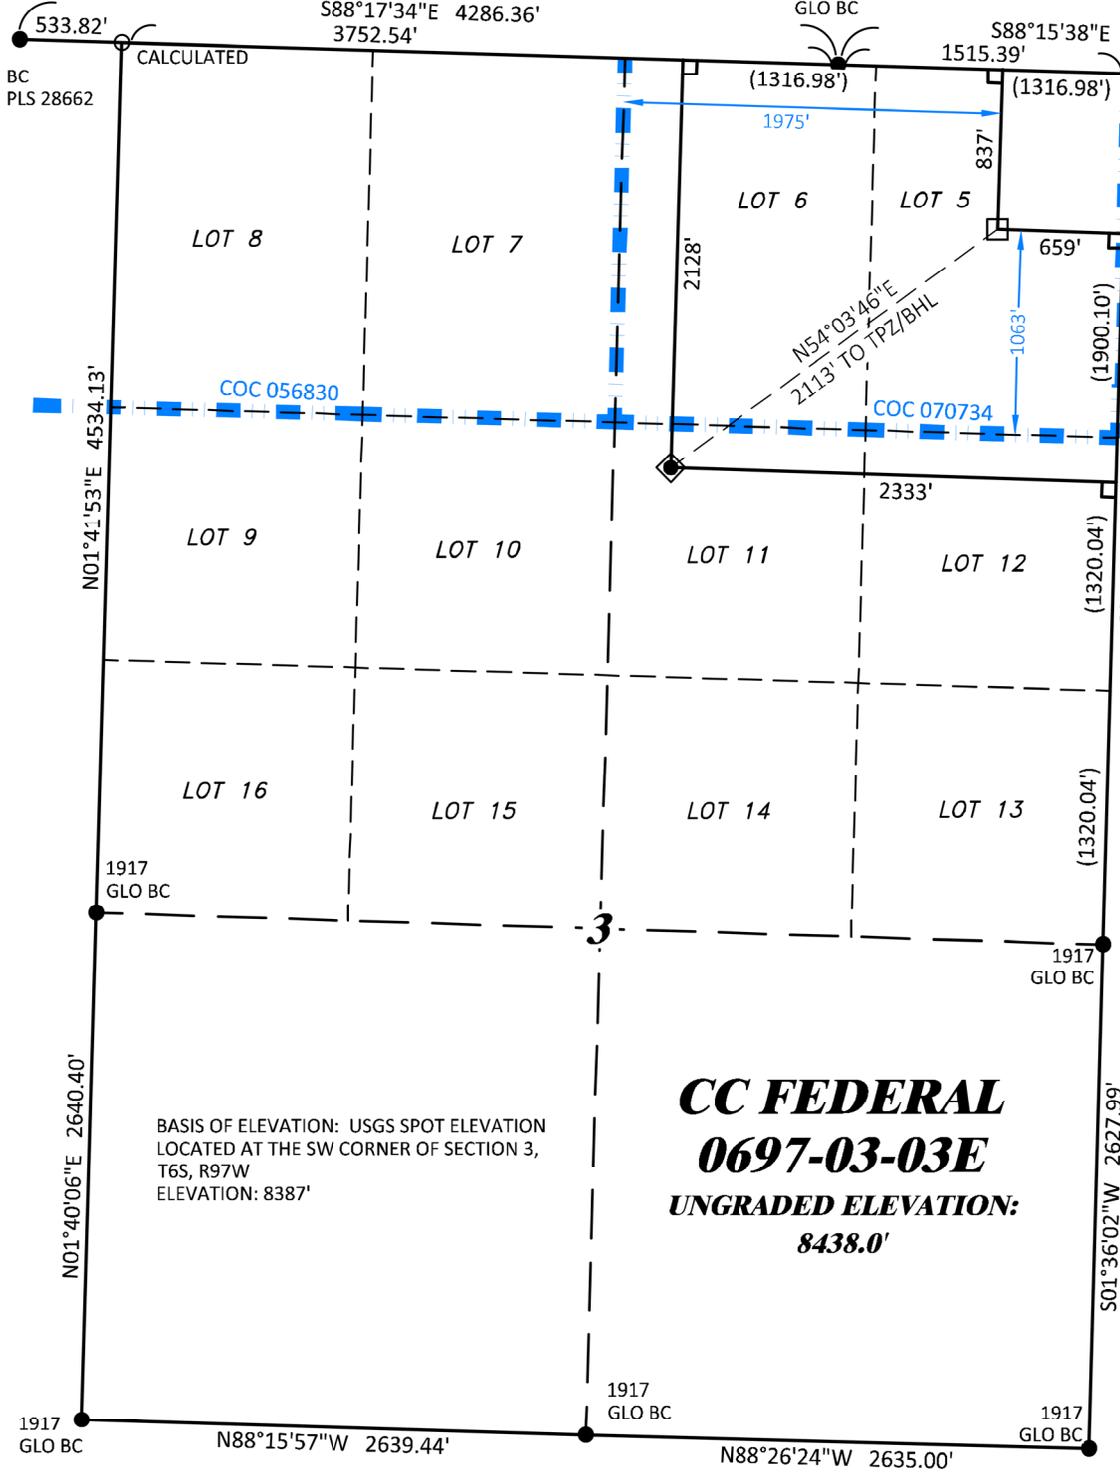

BASIS OF ELEVATION: USGS SPOT ELEVATION
LOCATED AT THE SW CORNER OF SECTION 3,
T6S, R97W
ELEVATION: 8387'

CC FEDERAL
0697-03-03E
UNGRADED ELEVATION:
8438.0'

NOTES

1. GPS OPERATOR T. SHERRILL OBSERVED A PDOF OF 1.4.
2. ALL GPS OBSERVATIONS ARE IN COMPLIANCE WITH COGCC RULE No.215.
3. NO EXISTING IMPROVEMENTS WITHIN 500' OF LOCATION. SEE LOCATION DRAWING.
4. SURROUNDING SURFACE USE IS NATIVE BRUSH, NON CROP RANGELAND.

LEGEND

- ◆ WELL LOCATION
- APPROX. BHL
- └ DENOTES 90° TIE
- FOUND MONUMENT
- CALCULATED CORNER
- ▬ BLM LEASE LINE

BASIS OF BEARING/DATUM

SPCS COLORADO CENTRAL NAD 27 BASED ON GPS OBSERVATIONS
AND OPUS SOLUTION ON DRG CONTROL POINT "WILLIAMS"
HAVING A POSITION OF:
NAD83(2011)
LAT 39° 31' 35.18" NORTH
LONG 108° 12' 16.79" WEST
NAVD88 ELEVATION: 8618.14'


THE SOUTH LINE OF THE SW¼ OF
SECTION 3, MONUMENTED BY BLM BC'S AND BEARING
N 88°15'57" W.

SURVEYOR'S STATEMENT

I, DAVID E. HENDERHAN, AN EMPLOYEE AND AGENT ON BEHALF OF D.R. GRIFFIN & ASSOCIATES, INC. STATE
THE PLAT HEREON IS A CORRECT REPRESENTATION OF A SURVEY MADE UNDER MY SUPERVISION ON THE
23rd DAY OF JUNE, 2017 OF THE SHOWN CC FEDERAL 0697-03-03E AND THAT THE LOCATION HAS BEEN
STAKED ON THE GROUND AS SHOWN ON THIS PLAT.

Notice: In accordance with Colorado State Law, any legal action based upon any defect in this survey plat must commence
within three (3) years after first discovery of such defect. In no event, may any action based upon any defect in this survey
plat be commenced more than ten (10) years from the date of certification shown hereon.

CC 0697-03-07 PAD

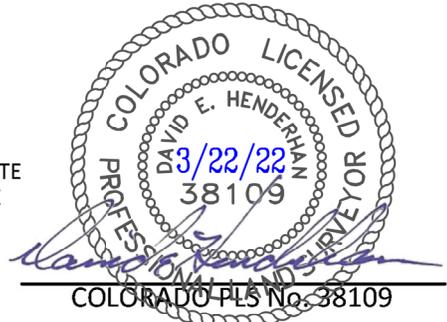

**PLAT OF DRILLING LOCATION IN
LOT 11, SECTION 3, FOR
LARAMIE ENERGY, LLC.**

**2128' F/NL, & 2333' F/EL, SECTION 3,
T. 6 S., R. 97 W., 6TH P.M.,
GARFIELD COUNTY, COLORADO**

DRAWN: 8/23/2017 - TCM	SCALE: 1" = 1000'
REVISED: 3/22/2022 - DEH	DRG JOB No. 21295
SHL REVISIONS	A0 03-03E