


C29-04 PAD
LOCATION DRAWING



IMPROVEMENTS:
(AS MEASURED FROM THE PROPOSED WORKING PAD SURFACE)

1. PRIVATE ROAD:	±78' SW, ±106' N, ±202' NE, ±232' NE, ±337' N, ±435' N, ±548' S, ±580' S, ±1005' SE, ±1133' SE, ±1179' SW, ±1222' SE, ±1237' SW, ±1251' NW, ±1315' NE, ±1460' W, ±1508' SW, ±1763' NW, ±1817' NW, ±1827' NE, ±1896' S
2. SEASONALLY FLOODED INTERMITTENT RIVERINE WETLAND (MAPPED BY USGS)	±1210' SW
3. FENCE	±215' NE, ±243' N, ±273' N, ±305' NE, ±325' N, ±362' N, ±369' NE, ±537' N, ±547' NE, ±569' NW, ±724' N, ±795' NE, ±894' NW, ±903' NE, ±1156' NE, ±1296' NE, ±1313' NE, ±1332' NE, ±1453' NE, ±1518' E, ±1538' NE, ±1597' N, ±1629' N, ±1640' E, ±1840' NW, ±1841' NE, ±1841' NE, ±1892' S, ±1903' S
4. NERES CANAL (MAPPED BY ASCENT)	±1202' SW
5. DITCH (MAPPED BY ASCENT)	±223' NE, ±276' N, ±308' NE, ±389' NE, ±411' NW, ±522' NE, ±563' NW, ±627' NE, ±872' N, ±907' N, ±1084' SW, ±1156' NE, ±1198' SW, ±1203' NE, ±1296' NE, ±1339' NE, ±1470' NE, ±1553' NE, ±1655' NE, ±1672' NE
6. EXISTING OIL & GAS WELL	±650' NW, ±1100' NE, ±1163' NE, ±1426' W, ±1724' NW, ±1926' E
7. LOW-LYING AREA (MAPPED BY ASCENT)	±1494' S, ±1882' SW
8. ABANDONED OIL & GAS WELL	±114' N, ±120' SW, ±250' W, ±417' SE, ±586' S, ±975' N, ±1118' NE, ±1166' SE, ±1273' S, ±1312' SE, ±1392' SE
9. EXISTING FACILITY	±382' N, ±1468' E, ±1561' E, ±1751' NW
10. WATER WELL	±775' NW, ±882' NW, ±1439' NE, ±1443' W, ±1632' NW, ±1636' NW
11. BUILDINGS	±1475' NW, ±1498' NE, ±1557' NW, ±1589' NE, ±1635' NW, ±1713' NW, ±1727' NW
12. CATTLE GUARD	±227' NE, ±433' NW, ±1685' W, ±1889' S
13. POWER POLE	±1673' NW, ±1702' NW, ±1779' NW, ±1805' NW, ±1972' NW
14. RESIDENTIAL BUILDING UNIT	±737' NW, ±1381' NE, ±1565' NW, ±1648' NW
15. POND (MAPPED BY ASCENT)	±1481' S, ±1734' NE
16. PUBLIC ROAD (WELD COUNTY ROAD 51)	±839' NW
17. OVERHEAD UTILITY	±270' N, ±1565' NE, ±1673' NW, ±1702' NW
18. PUBLIC ROAD (WELD COUNTY ROAD 42)	±284' N

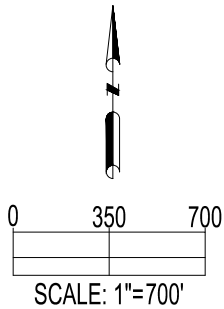

DATA SOURCE:
AERIAL IMAGERY: NAIP 2019
WATER WELLS: COLORADO DWR
NHD: USGS

PUBLICLY AVAILABLE DATA SOURCES HAVE NOT BEEN INDEPENDENTLY VERIFIED BY ASCENT.

OIL & GAS SURFACE ACREAGE:

9.1 ACRES OIL & GAS LOCATION
5.5 ACRES WORKING PAD SURFACE
1.8 ACRES INTERIM RECLAIM

REFERENCE LOCATION

JOHNSON C32-785

LAT: 40.28923° N
LONG: 104.58036° W
ELEVATION: 4786'
521' FNL & 1072' FWL
PDOP: 1.5
GPS OPERATOR: RONALD PRATT

DISCLAIMER:
THIS PLOT DOES NOT REPRESENT A MONUMENTED LAND SURVEY AND SHOULD NOT BE RELIED UPON TO DETERMINE BOUNDARY LINES, PROPERTY OWNERSHIP OR OTHER PROPERTY INTERESTS. PARCEL LINES, IF DEPICTED HAVE NOT BEEN FIELD VERIFIED AND MAY BE BASED UPON PUBLICLY AVAILABLE DATA THAT ALSO HAS NOT BEEN INDEPENDENTLY VERIFIED.

CURRENT SURFACE USE: RANGELAND
FUTURE SURFACE USE: RANGELAND



FIELD DATE: 08-31-18
DRAWING DATE: 02-21-22

DRAWN BY: HJL
CHECKED BY: CSG

SITE NAME:
C29-04 PAD
SURFACE LOCATION:
NW 1/4 NW 1/4 SEC. 29, T4N, R64W, 6TH P.M.
WELD COUNTY, COLORADO

LEGEND:
● = PROPOSED WELL
— = CANAL
—X— = FENCE
—OHU— = OVERHEAD UTILITY
— = DITCH

★ = WATER WELL
◆ = EXISTING WELL
● = PLUGGED & ABANDONED WELL
⊗ = DRILLED & ABANDONED WELL

— = EXISTING ACCESS ROAD (TO BE IMPROVED)
— = PROPOSED ACCESS ROAD
— = PRIVATE ROAD
— = PUBLIC ROAD

— = 2000' BUFFER FROM WPS
— = WETLAND
— = CATTLE GUARD
— = LOW-LYING AREA

— = BUILDING
— = POND
— = PROPOSED FACILITY
— = OIL & GAS LOCATION
— = RESIDENTIAL BUILDING UNIT

— = EXISTING FACILITY
— = WORKING PAD SURFACE
— = PROPOSED MLVT

PREPARED FOR: