


CULTURAL FEATURE MAP
BIGFOOT 11 WELL AND PRODUCTION PAD
 SECTION 11, TOWNSHIP 4 NORTH, RANGE 63 WEST OF THE 6TH P.M.

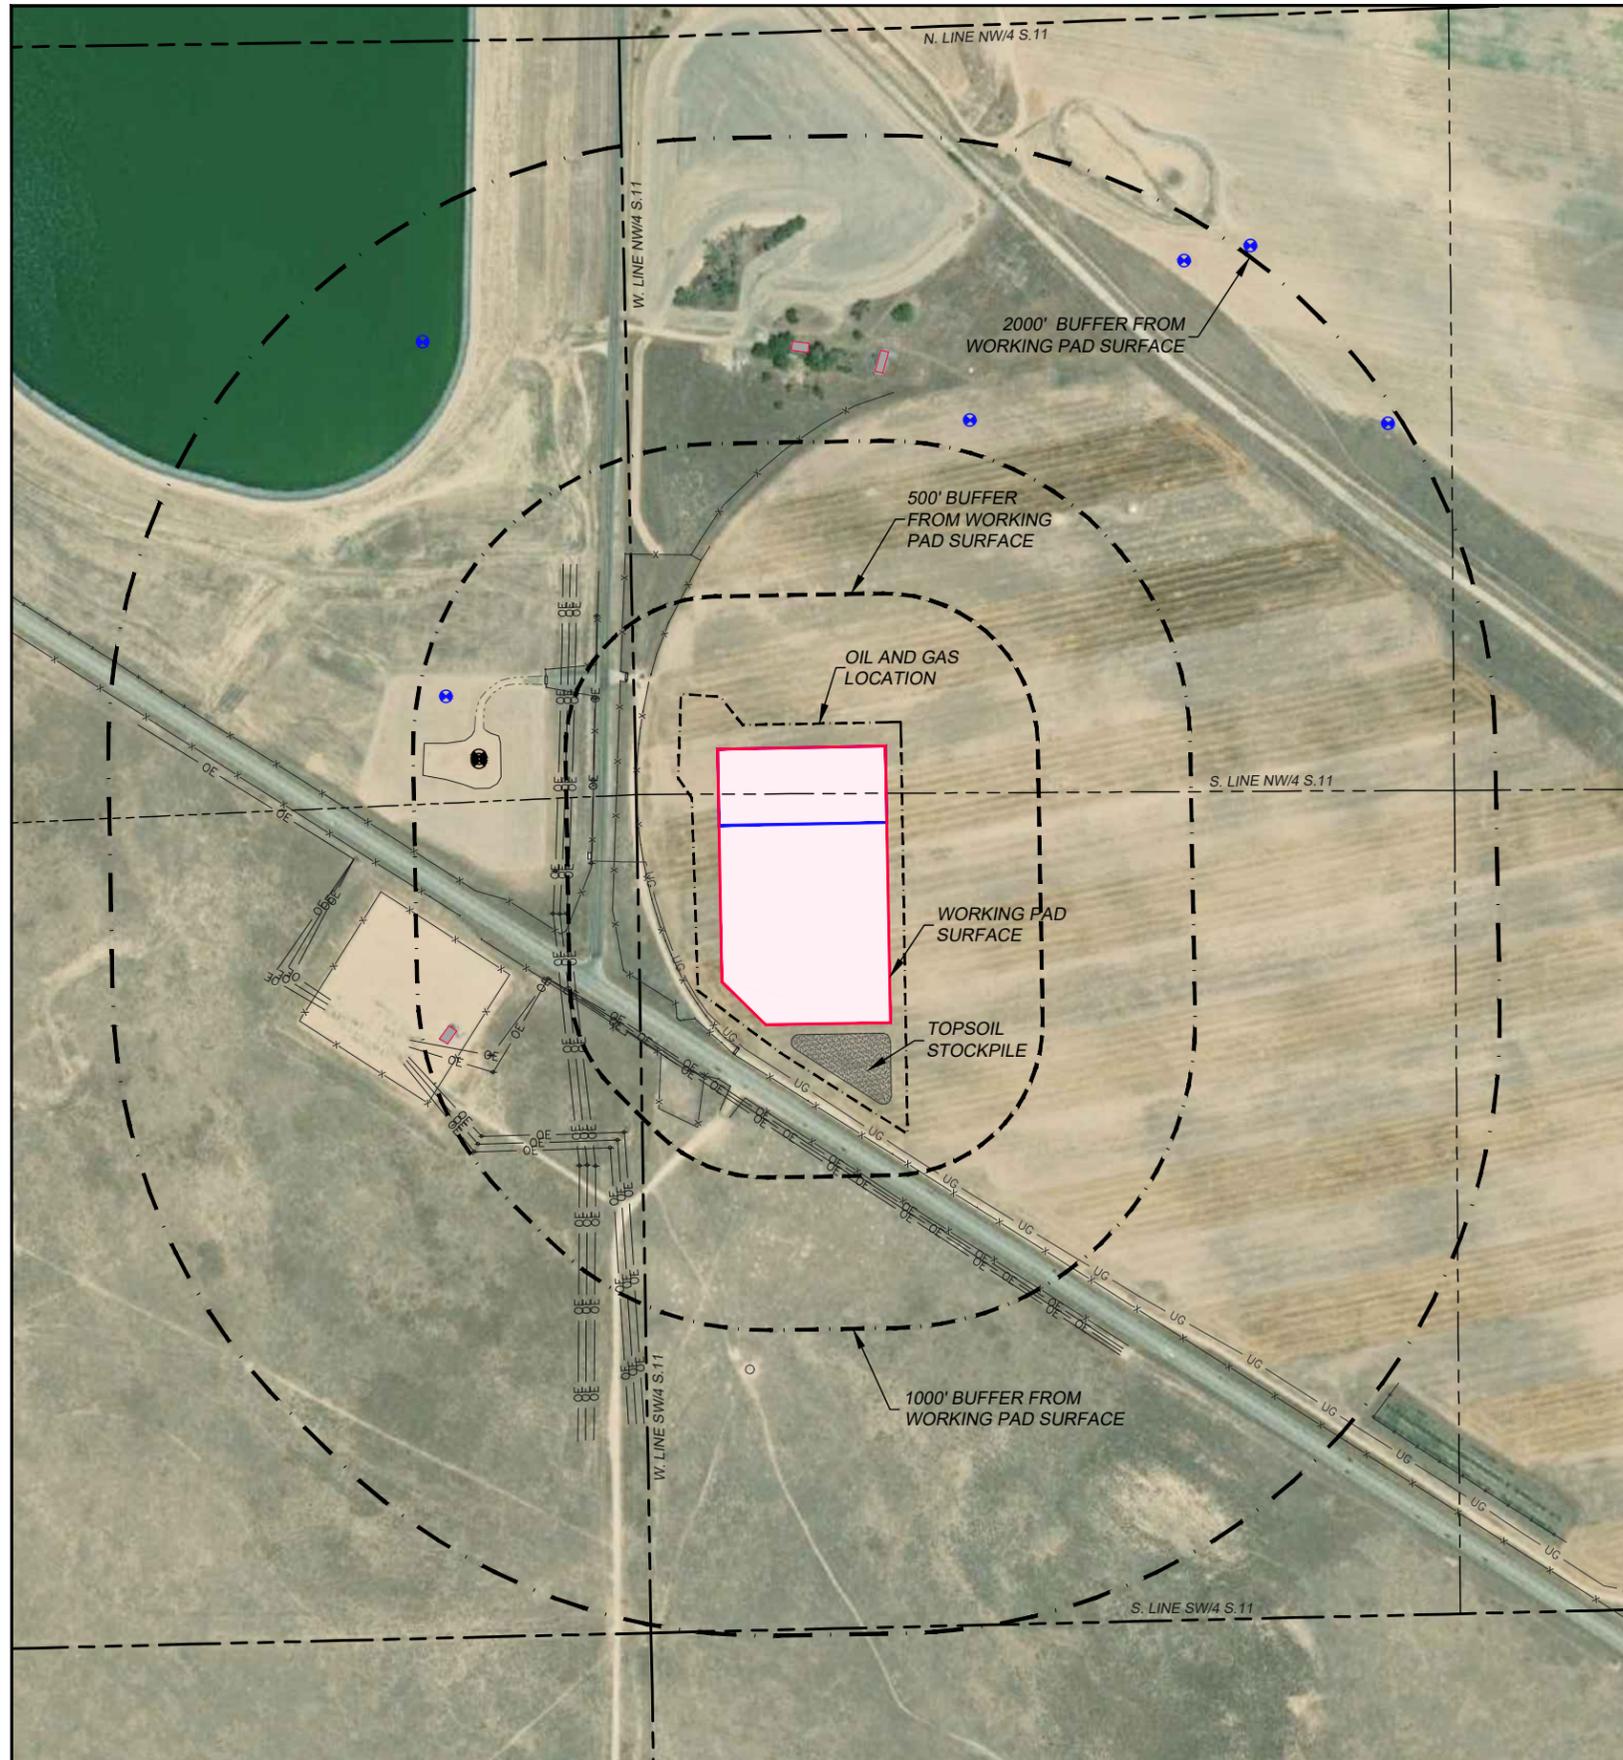

CULTURAL FEATURE:	
MEASURED FROM THE NEAREST EDGE OF THE PROPOSED WORKING PAD SURFACE	
BUILDING:	866'± SW
BUILDING UNIT:	5280'+
RESIDENTIAL BUILDING UNIT:	5280'+
HIGH OCC. BLD. UNIT:	5280'+
DES. OUTSIDE ACTIVITY AREA:	5280'+
PUBLIC ROAD:	160'± SW
ABOVE GROUND UTILITY:	426'± W
RAILROAD:	5280'+
PROPERTY LINE:	270'± W
SCHOOL FACILITY:	5280'+
SCHOOL PROPERTY LINE:	5280'+
CHILDCARE FACILITY:	5280'+
DIC BOUNDARY:	5280'+
RBU:	5280'+
HOBU:	5280'+
SCHOOL FACILITY:	5280'+

CULTURAL FEATURE	NUMBER WITHIN 0'-500'	NUMBER WITHIN 501'-1000'	NUMBER WITHIN 1001'-2000'
BUILDING	0	1	2
BUILDING UNIT (COMMERCIAL)	0	0	0
RESIDENTIAL BUILDING UNIT	0	0	0
HIGH. OCC. BLD. UNIT	0	0	0
DES. OUTSIDE ACTIVITY AREA	0	0	0
SCHOOL PROPERTY LINE	0	0	0
SCHOOL FACILITY	0	0	0

LEGEND

- Building
- Ex. Oil & Gas Well
- OE — Overhead Utility
- UE — Underground Gas Line
- x — Wire Fence

