

**Red Mesa Bond Claim: Task 2 - Plug and Abandon - 325247 067-05811**


**Dudley #3**

Prepared 4/22/2022 **Notes:**  
Spud 10/25/1963

**FIELD NAME** Red Mesa  
**FIELD NUMBER** 72890

**LOCATION**

**Basin** San Juan Mineral Owner: Fee  
**Location-Townships** 33N Surface Owner: Fee  
**Location-Ranges** 12W  
**Elevation** 6,620'

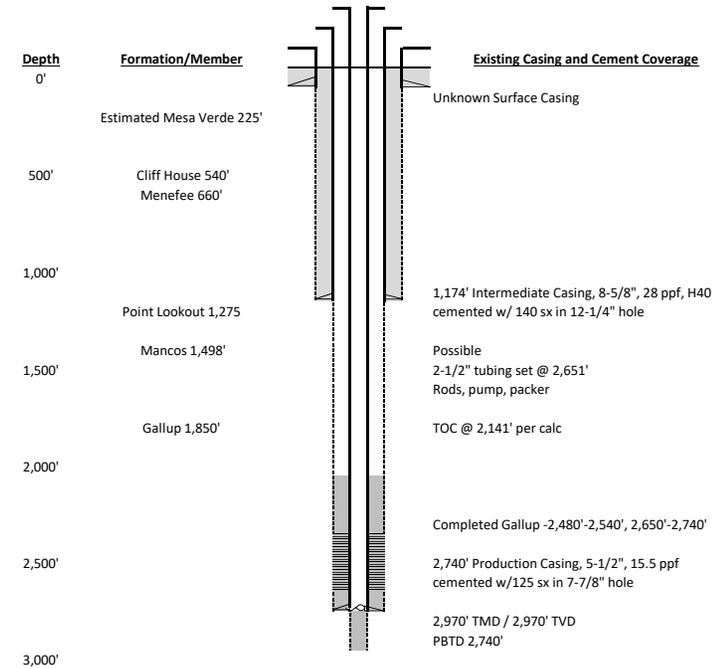

	Space	Hole/Csg	Csg	cf/f	bbls/ft
Annulus above shoe		8.625	5.5	0.1856	0.0331
Annulus below shoe		7.875	5.5	0.1733	0.0309
Casing			5.5	0.1336	0.0238
	<b>Plug #</b>	<b>sx</b>	<b>bbls</b>		
	1	3	0.6		
	2	36	7.1		
	3	46	9.0		
	4	205	40.2		
<b>Total</b>			<b>290</b>	<b>57</b>	

\*BOP or other mechanical method should be used for well control

