


Red Mesa Bond Claim: Task 2 - Plug and Abandon - 325308 067-06139
Cushing #C-1

Prepared 4/22/2022 Notes:
Spud 06/17/1977

FIELD NAME Red Mesa
FIELD NUMBER 72890

LOCATION

Basin San Juan Mineral Owner: Fee
Location-Townships 32N Surface Owner: Fee
Location-Ranges 13W
Elevation 6,462'

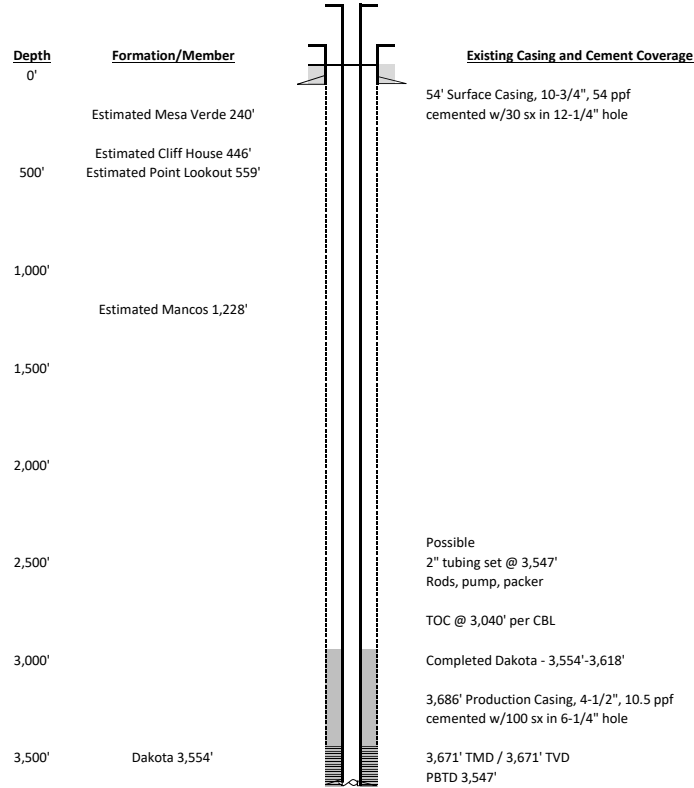

Space	Hole/Csg	Csg	cf/f	bbls/ft
Annulus above shoe	7	4.5	0.1169	0.0208
Annulus below shoe	6.25	4.5	0.1026	0.0183
Casing		4.5	0.0896	0.0159
Plug #	sx	bbls		
1	2	0.4		
2	45	8.0		
3	115	20.9		
Total		162	29	

*BOP or other mechanical method should be used for well control

