


Red Mesa Bond Claim: Task 2 - Plug and Abandon - 325313 067-06146
Kroeger #K-6

Prepared 4/22/2022 Notes:
Spud 08/30/1977

FIELD NAME Red Mesa
FIELD NUMBER 72890

LOCATION

Basin San Juan Mineral Owner: Fee
Location-Townships 32N Surface Owner: Fee
Location-Ranges 13W
Elevation 6,393'

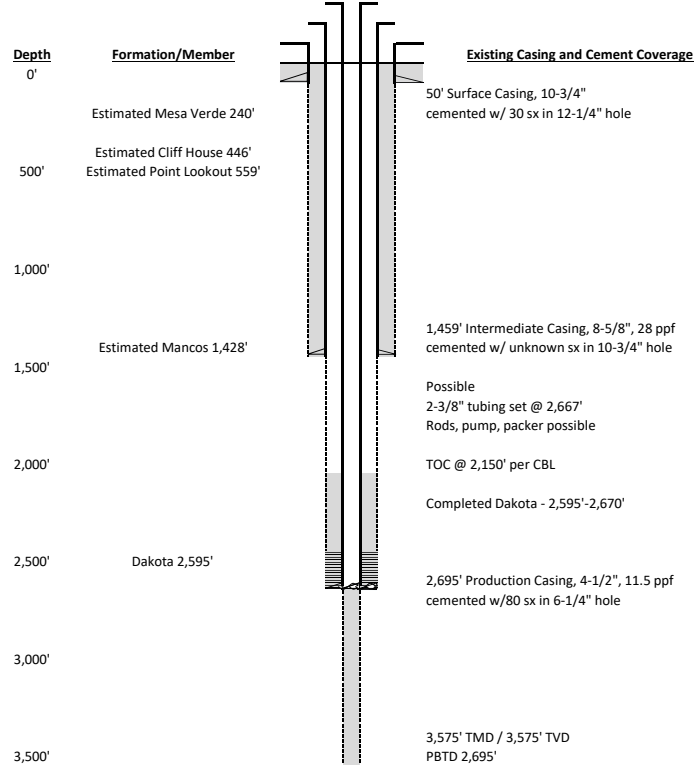

	Space	Hole/Csg	Csg	cf/f	bbls/ft
Annulus above shoe		8.625	4.5	0.2953	0.0526
Annulus below shoe		6.25	4.5	0.1026	0.0183
Casing			4.5	0.0896	0.0159
	Plug #	sx	bbls		
	1		2	0.4	
	2		65	13.5	
	3		210	39.0	
Total			277	53	

*BOP or other mechanical method should be used for well control

