




EXHIBIT "C3"

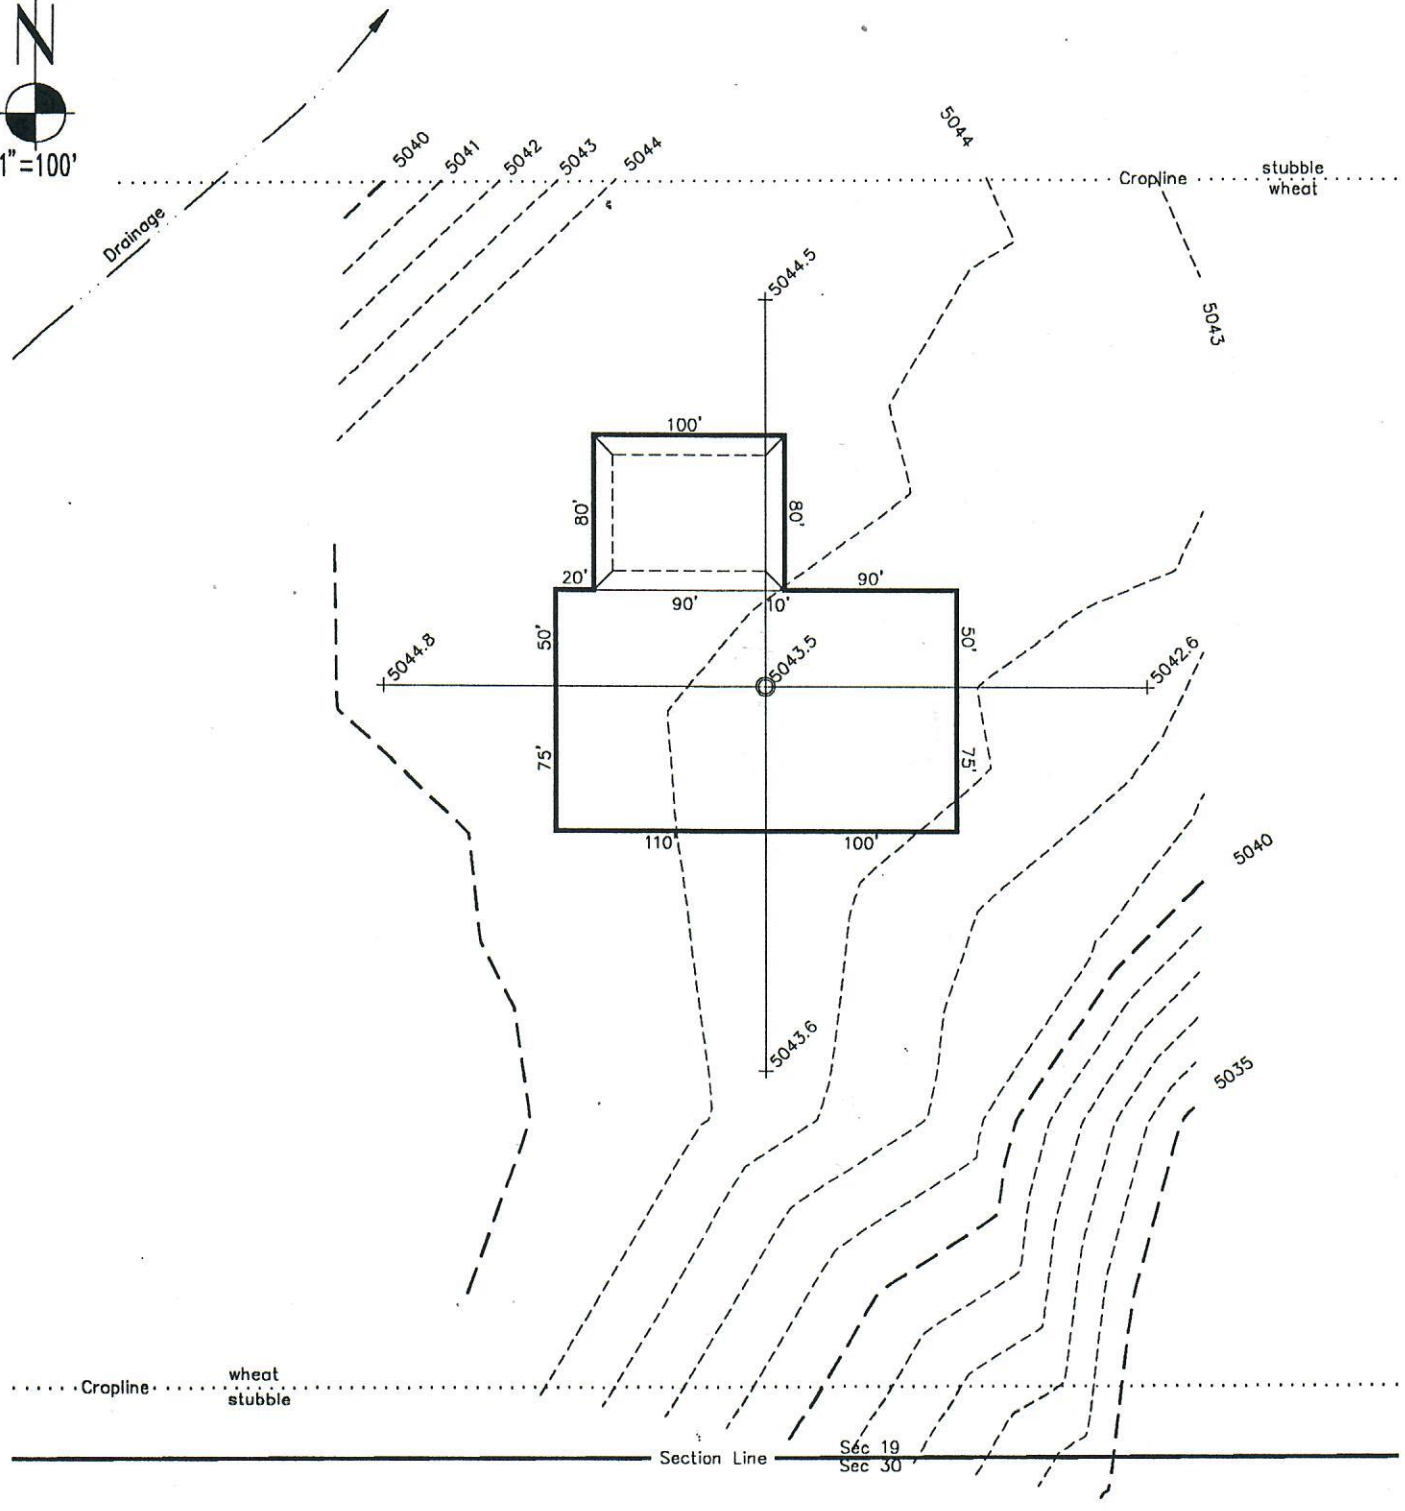

JOB	94053
DATE	4/26/94
CREW	EJG/WLF
TDS/RW5	SPEAKF9
CONTROL	SPEAKER
DRAWN	DCC
DWG #	94053C3

GEO SURV
LAND SURVEYORS
P.O. BOX 194
LAFAYETTE
COLO • 80026
303•666-0379

PROPOSED PAD LAYOUT
PREPARED FOR
UNION PACIFIC RESOURCES
#1 COLMENO INC 34-19
SE 1/4 SECTION 19 T11S R50W 6th PM
KIT CARSON COUNTY, COLORADO