


ROBINSON SERVICES

Oil Field and Construction Staking
Garden City, Kansas 67846
Office/Fax: (620) 276-6159
Cell: (620) 272-1499
robinsonservices@cox.net

112407-b
PLAT NO.

7234
INVOICE NO.

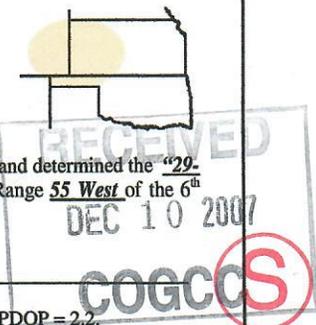

Robinson Services of Garden City, Kansas has in accordance with a request from Kerry Halde for Wiepking Fullerton has relocated and determined the "29-8 Sellon" well to be 1978 FNL - 640' FEL (location footages are 90 degree of sec. lines) of Section 29, Township 11 South, Range 55 West of the 6th Principal Meridian, Lincoln County, Colorado.

Date: Staked on 10/29/07 - Drawn on 11/24/2007 **By:** Staked by Burt West - Drawn by Gabe Q.

USGS BM = Long, PID = KJ0520, H-Order = Second, V-Order = unknown, Stability = unknown, PDOP = 2.2,

Basis of Elevation Spot: Sats = 8, US NAD 83 CO-C 0502, Lat = 39.076975494, Long = -103.648264508, elev. = 5435.0' adj. gr US ft

Notes: Location falls in dry land corn stubble & drill pad area will need approx. 3 ft fill West, 2 ft of cut North, 3 ft of cut East, level South.
There are (NO) apparent improvements within 200 ft staked location
The ground elevation at staked location: staked loc. = 5299.9' gr.
This drawing does not constitute a monumented survey or a land survey plat

Basis of Bearings: Bearings were determined based on the East line of section 29 to bear S 01° 41' 17" E with all other bearings contained herein relative thereto.

