

OPERATOR: Colton Limited Liability Co

WELL: Cookie Jar #1

FIELD: Cookie Jar - #11642

API # 05-005-07005

LEASE #: -

UIC #: -

BASIN: Denver - Julesburg

CNTY: Arapahoe

STATE: CO

ROTARY SPUD: 11-Dec-93

COMP: 30-Apr-94

STATUS: SI

WBD DATE: 5-Jun-19

LAT/LONG: 39.68922, -104.38473

FTG: 2040 FNL and 1920 FEL

Q-Q: SWNE

SEC.: 24

TWS: 4S

RGE: 63W

BY: RJD

IP GAS: 70

IP OIL: 48

IP WTR: 19

CUM GAS:

CUM OIL:

CUM WTR:

LAST PROD: May-18

## PROPOSED P&A WELLBORE DIAGRAM

KBE: UNK  
KB:   
GLE: 5488.0  
Surface Casing Plug @ 100'  
cmt w/ 25 sx  
TD (ft): 7610  
PBTD (ft): UNK  
CBL TOC @ 300  
CBL stops at 300', true TOC above.

8 5/8" 24# Csg @ 403  
w/ 260 sxs

Plug Top @ 500  
cmt to surface w/ 40 sx

Top Arapahoe @ 820  
Top Laramie @ 1120  
Top Fox Hills @ 1190

Balanced Plug @ 1300  
cmt w/20 sx

F. O. Tool @ 1470  
06/1994 cmt w/300 sx to above 300'

Balanced Plug @ 1570

CALC TOC @ 2722

Leave 10 sx on top of CICR  
CICR @ 2950  
cmt sqz w/60 sx

Perfs @ 3000

Plug Top @ 6470  
cmt w/10 sx

CBL TOC @ 6520

Balanced Plug @ 6570

Top Niobrara @ 6800


CIBP @ 7500  
CDB 2 sx cmt on top

Top J Sand @ 7550

J Sand 7550'-7564'

ORIG PBTD @ UNK  
4 1/2" 11.6# Csg @ 7610  
Cmtd w/ 200 sxs  
TD @ 7610  
7 5/8" Hole

Cut off 4' below surface and weld  
plate with weep hole and legals

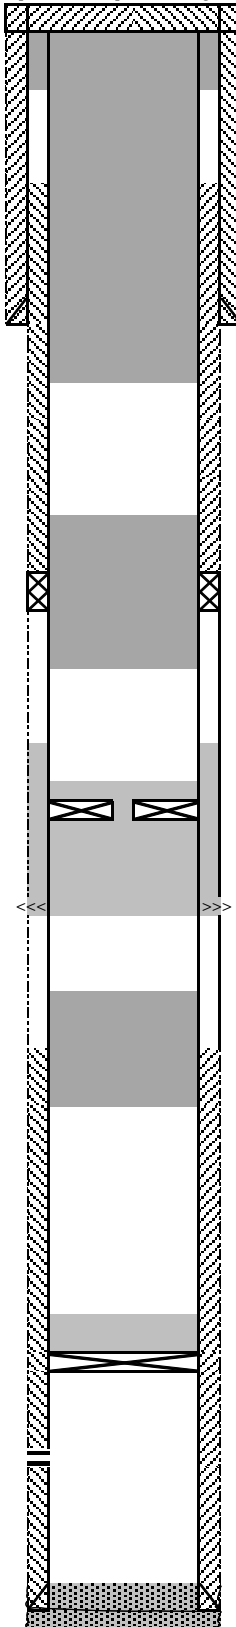

Casing Head: <u>Unknown</u>						
Wellhead: <u>Unknown</u>						
Casing Record						
HOLE (in)	SIZE (in)	WT (lb/ft)	GRADE	TOP (ft)	BTM (ft)	JTS
12 1/4	8 5/8	24		0	403	
7 5/8	4 1/2	11.6		0	7610	

Float Collar @

Tubing Record		COND:	DATE:			
SIZE (in)	WT (lb/ft)	GRADE	TOP (ft)	TALLY (ft)	JTS	est

Rods in Hole				
ITEM	DESC	SIZE (in)	TALLY (ft)	JTS
K.B.				
HANGER				
TBG				
SN				
Notch Collar				
EOT @			0.00	

Perforation Record						
ZONE	TOP (ft)	BTM (ft)	SPF	DATE SHOT	STATUS	STIM
J Sand	7550	7564	4		Open	150,000# 20/40 sand & 54,000 gal 35# gel water

### WELLWORK HISTORY