


Jordan Loustaunau #34-10 Existing WBD



DESCRIPTION DEPTH WELLBORE WELL HISTORY

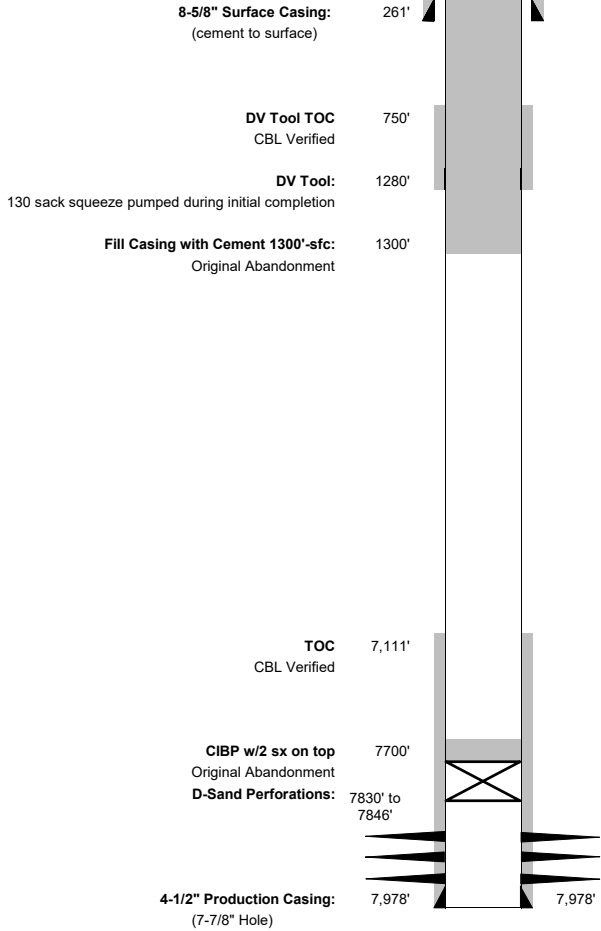

WELL: Jordan Loustaunau #34-10

LOCATION: NWSW 34 1N 65W
2350 FSL 605 FWL (Planned)
40.007050°N, -104.657545°E

FORMATION: DSND 1990

API #: 05-123-14809

Field: Wattenberg

CURRENT STATUS: AB 06/27/96

Spud: 10/24/90

Casing and Tubular Data

Type	Size	Weight	Top	Bottom	Hole Size
Surface	8-5/8"	24 ppf	0	261'	12-1/4"
Top Production	4-1/2"	11.6ppf	0	7,978'	7-7/8"

Elevation Data

GL	5097	feet
KB	5107	feet
Difference	10	feet

Formation Tops Data

Formation	Depth	MD
Base of Fox Hills	1278'	MD
Base of Upper Pierre	1600'	MD
Sussex	4832'	MD
Niobrara	7060'	MD
Fort Hays	7438'	MD
Greenhorn	7532'	MD
D Sand	7828'	MD
J Sand	7896'	MD