


CRESTONE PEAK RESOURCES

ALAMOSA #5-64 6-1 1BH
NE 1/4 SECTION 6, T5S, R64W, 6TH P.M.
ARAPAHOE COUNTY, STATE OF
COLORADO

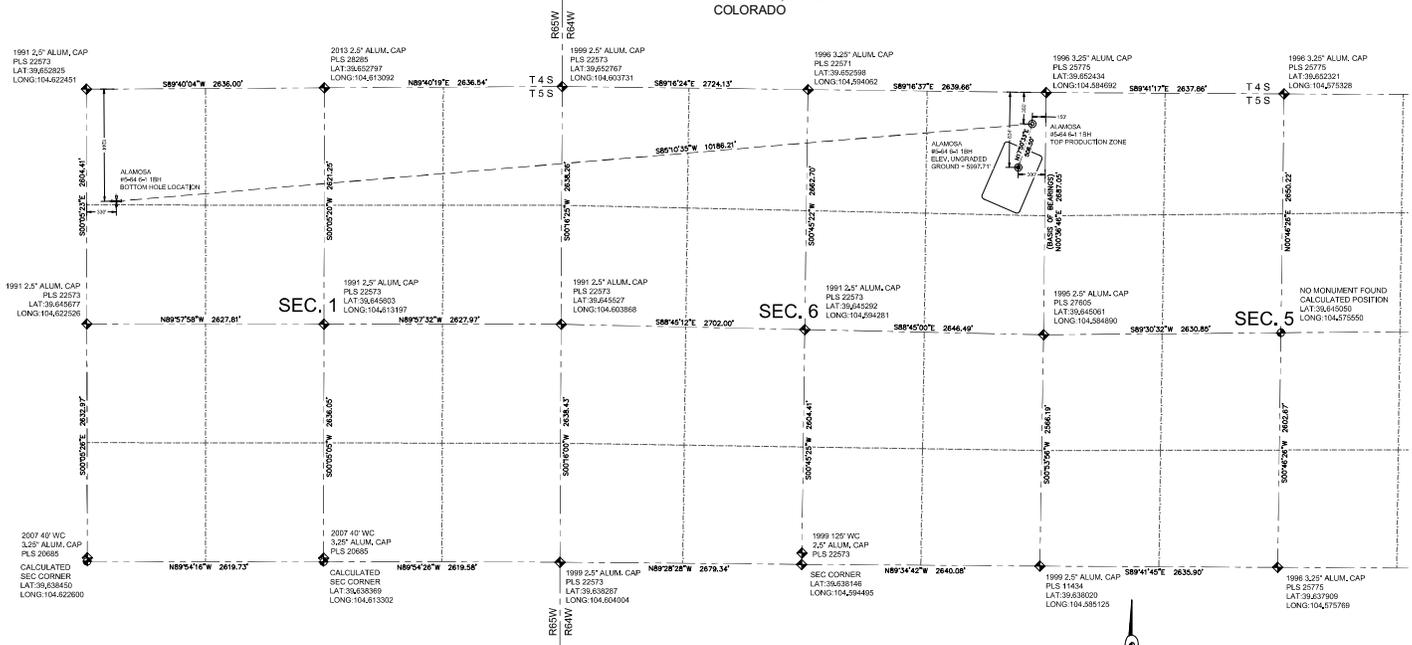

CERTIFICATE
WESTWOOD PROFESSIONAL SERVICES HAS DETERMINED THAT THE SURFACE LOCATION OF THE PROPOSED WELL IDENTIFIED AS THE ALAMOSA #5-64 6-1 1BH TO BE 834 FEET FROM THE NORTH LINE AND 300 FEET FROM THE EAST LINE OF SECTION 6, TOWNSHIP 5 SOUTH, RANGE 64 WEST OF THE SIXTH PRINCIPAL MERIDIAN, ARAPAHOE COUNTY, STATE OF COLORADO.


- NOTES**
1. DISTANCES ARE MEASURED PERPENDICULARLY TO THE NEAREST SECTION LINE.
 2. THIS MAP DOES NOT REPRESENT A MONUMENTED BOUNDARY SURVEY. SIXTEENTH CORNER LOCATIONS ARE CALCULATED ONLY, UNLESS OTHERWISE NOTED.
 3. BOTTOM HOLE AND HORIZONTAL COMPLETION ZONE LOCATIONS HAVE BEEN PROVIDED BY OTHERS.

BASIS OF BEARINGS
BEARINGS SHOWN HEREON ARE BASED ON GPS OBSERVATIONS ON THE WEST LINE OF THE NW 1/4 OF SECTION 5, TOWNSHIP 5 SOUTH, RANGE 64 WEST, SIXTH PRINCIPAL MERIDIAN, MONUMENTED AS SHOWN.

BASIS OF ELEVATION
ELEVATIONS SHOWN HEREON ARE NAVD88 AND ARE BASED ON GPS OBSERVATIONS.

PATRICK M. STEENBURG, COLORADO PLS 38004
FOR AND ON BEHALF OF
WESTWOOD PROFESSIONAL SERVICES.

- LEGEND**
- ◆ ALIQUOT CORNER AS DESCRIBED
 - ◇ ALIQUOT CORNER, CALCULATED
 - WELL HEAD SURFACE LOCATION
 - ⊙ TOP PRODUCTION ZONE
 - + BOTTOM HOLE LOCATION

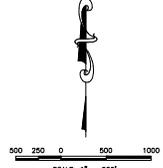

WELL HEAD SURFACE LOCATION	TOP PRODUCTION ZONE	BOTTOM HOLE LOCATION
NAD 83 LATITUDE = 39.650164 LONGITUDE = -104.585818	NAD 83 LATITUDE = 39.651483 LONGITUDE = -104.585250	NAD 83 LATITUDE = 39.649407 LONGITUDE = -104.621315
STATE PLANE NAD 83 (Co. Central) N: 1,662,996.00 E: 3,257,413.17	STATE PLANE NAD 83 (Co. Central) N: 1,663,478.04 E: 3,257,568.27	STATE PLANE NAD 83 (Co. Central) N: 1,662,621.64 E: 3,247,421.00

SHEET NUMBER
1 OF 14

SCALE
AS SHOWN

DATE
01/12/2022

DRAWN BY
MPS

CHECKED BY
MPS

DATE
01/12/2022

PROJECT NUMBER
1031878.00

DRAWING NUMBER
1031878.00

PROJECT NAME
WELL LOCATION PLAT

DRAWING TITLE
CRESTONE PEAK RESOURCES

PROJECT LOCATION
ALAMOSA #5-64 6-1 1BH

PROJECT NUMBER
1031878.00

PROJECT LOCATION
ALAMOSA #5-64 6-1 1BH

PROJECT NUMBER
1031878.00

