


T.6N, R.80W, 6th P.M.

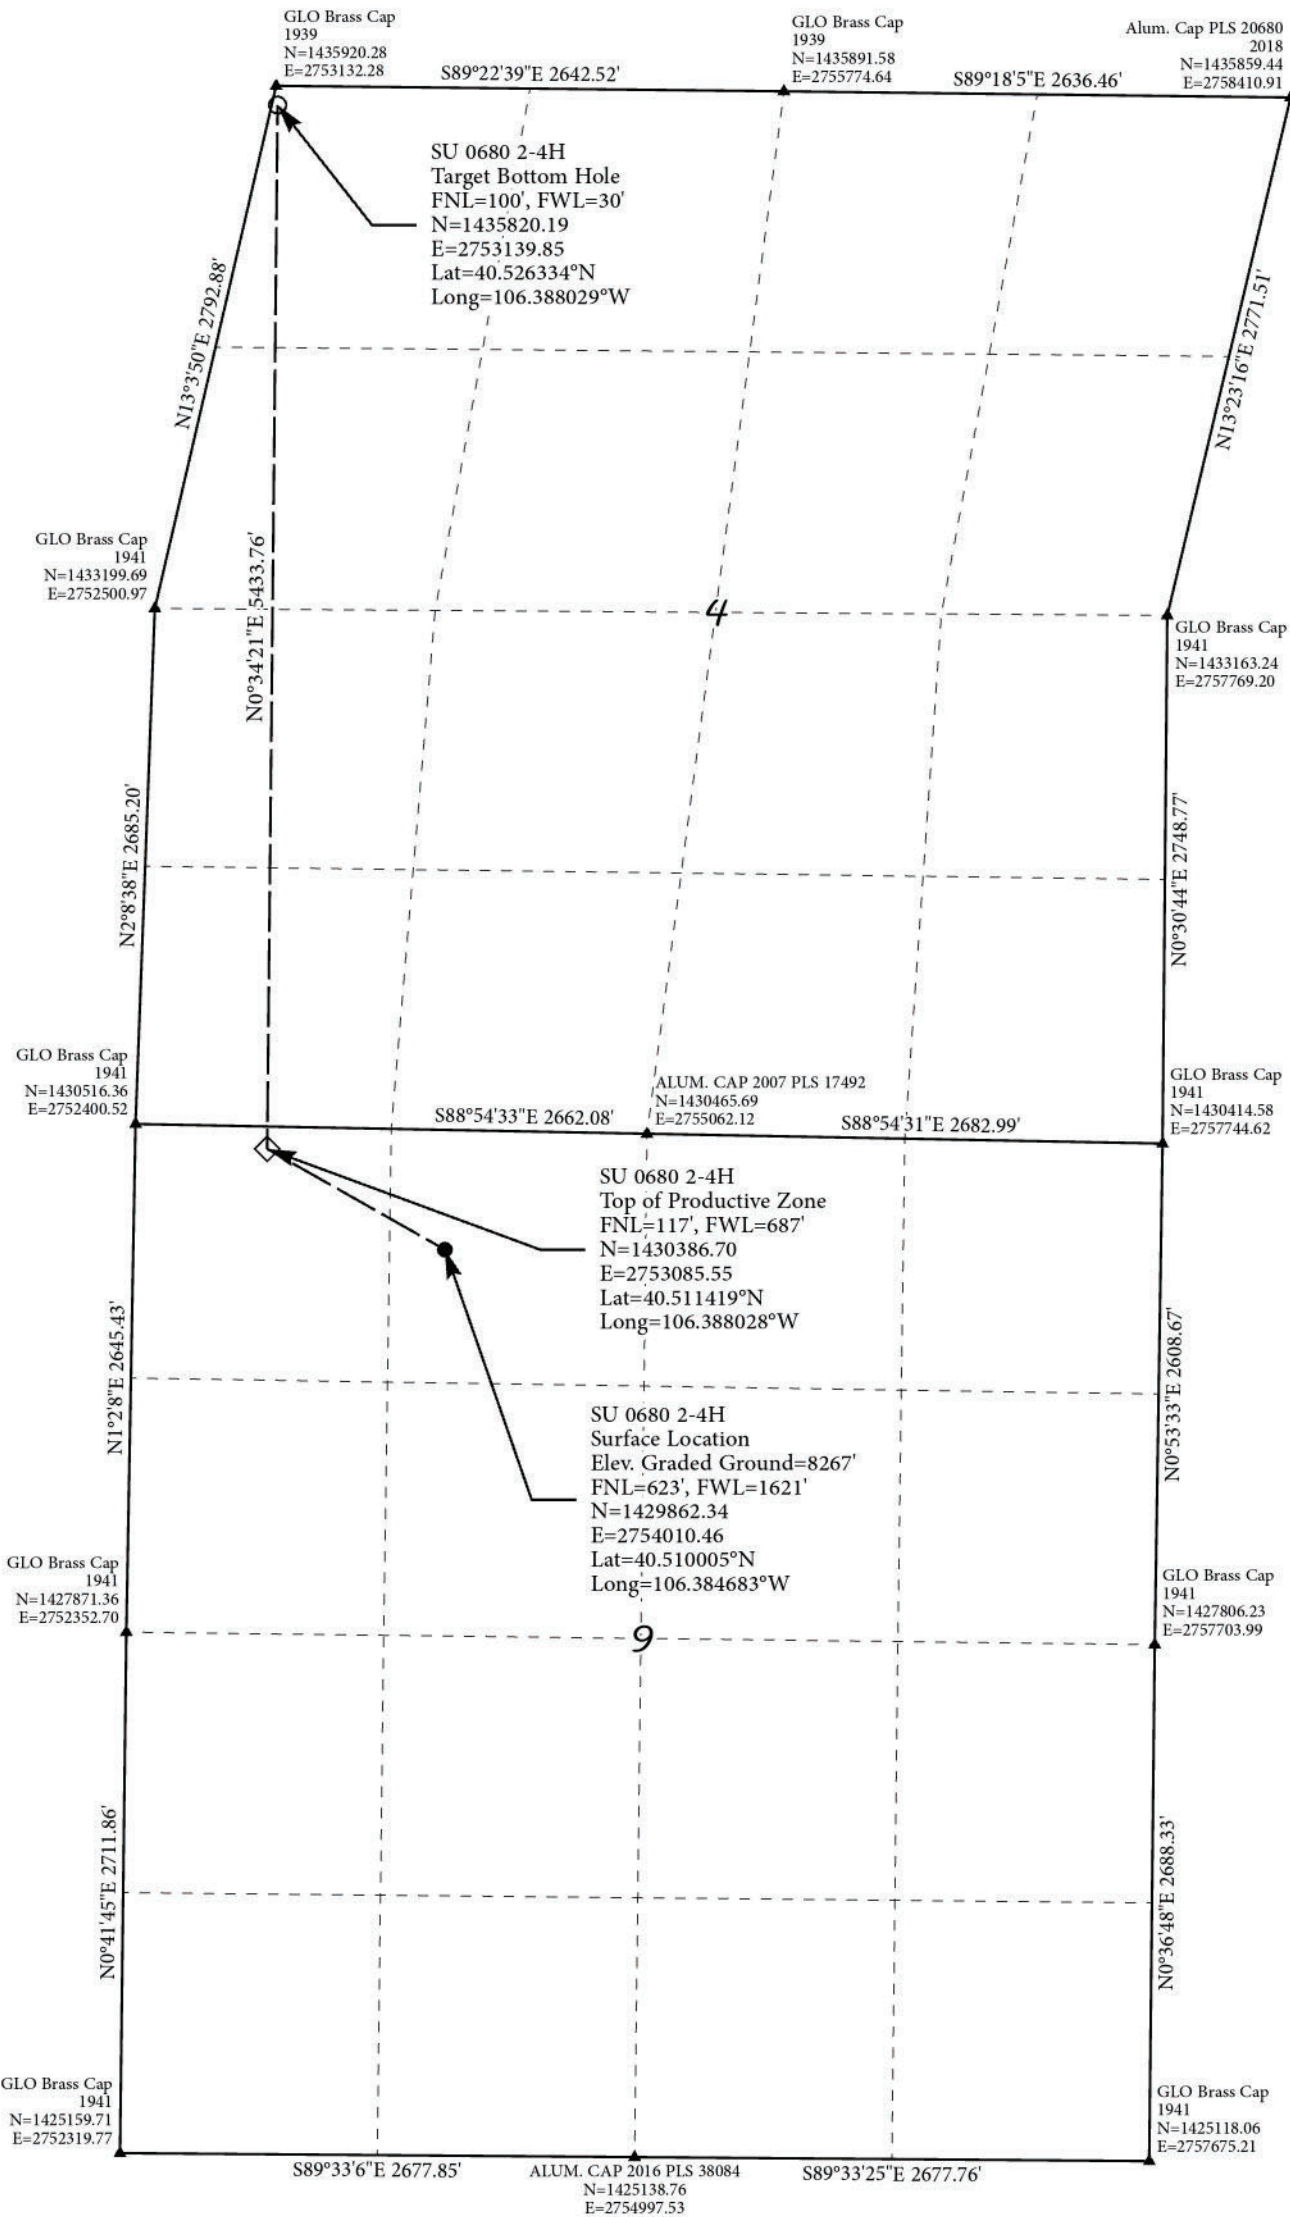

SU 0680 2-4H

As shown in the NE1/4NW1/4 of Section 9,
T6N, R80W, 6th P.M.
Jackson County, Colorado



NAD 83 Surface Location

Lat=40.510005°N
Long=106.384683°W
STATE PLANE NAD 83(CO. NORTH)
N=1429862.34
E=2754010.46

NAD 83 Top of Productive Zone

Lat=40.511419°N
Long=106.388028°W
STATE PLANE NAD 83 (CO. NORTH)
N=1430386.70
E=2753085.55

NAD 83 Target Bottom Hole

Lat=40.526334°N
Long=106.388029°W
STATE PLANE NAD 83 (CO. NORTH)
N=1435820.19
E=2753139.85

PDOP=1.377

Top of Productive Zone

Niobrara = 7500' TVD

THIS IS TO CERTIFY THAT THE ABOVE PLAT WAS PREPARED FROM
FEILD NOTES OF ACTUAL SURVEYS MADE BY ME OR UNDER MY
SUPERVISION AND THAT THE SAME ARE TRUE AND CORRECT TO
THE BEST OF MY KNOWLEDGE AND BELIEF.

BASIS OF BEARINGS

US STATE PLANE 1983
CO NORTH 0501 GRID
EPSG: 2231


BASIS OF ELEVATION

NAVD88 Computed using GEOID12B
as measured using a combination of
Static and Kinematic GPS based on
an OPUS Solution Report.

RANDALL R. MILLER
COLORADO PLS NO. 38084

Legend

- Surface Location
- ◇ Top of Productive Zone
- Target Bottom Hole
- ▲ Found Corners

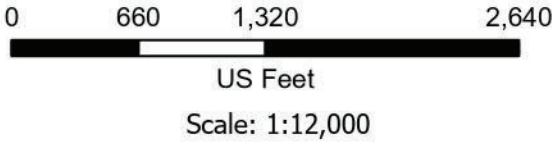

NORTH PARK ENGINEERING & CONSULTING, INC.

P.O. BOX 395
WALDEN, CO 80480
(970) 723-3725

DATE OF FIELD WORK:09/29/2022	DRAWING COMPLETION: 1/12/2023
SURVEYED BY:	DRAWN BY:
CURTIS UTLEY	ALEX LAWTON
CHECKED BY:	RANDALL MILLER