


SAPPHIRE 2 WELL LOCATION EXHIBIT

WELL SAPPHIRE 2 TO BE
LOCATED 2013' FNL & 1390' FWL

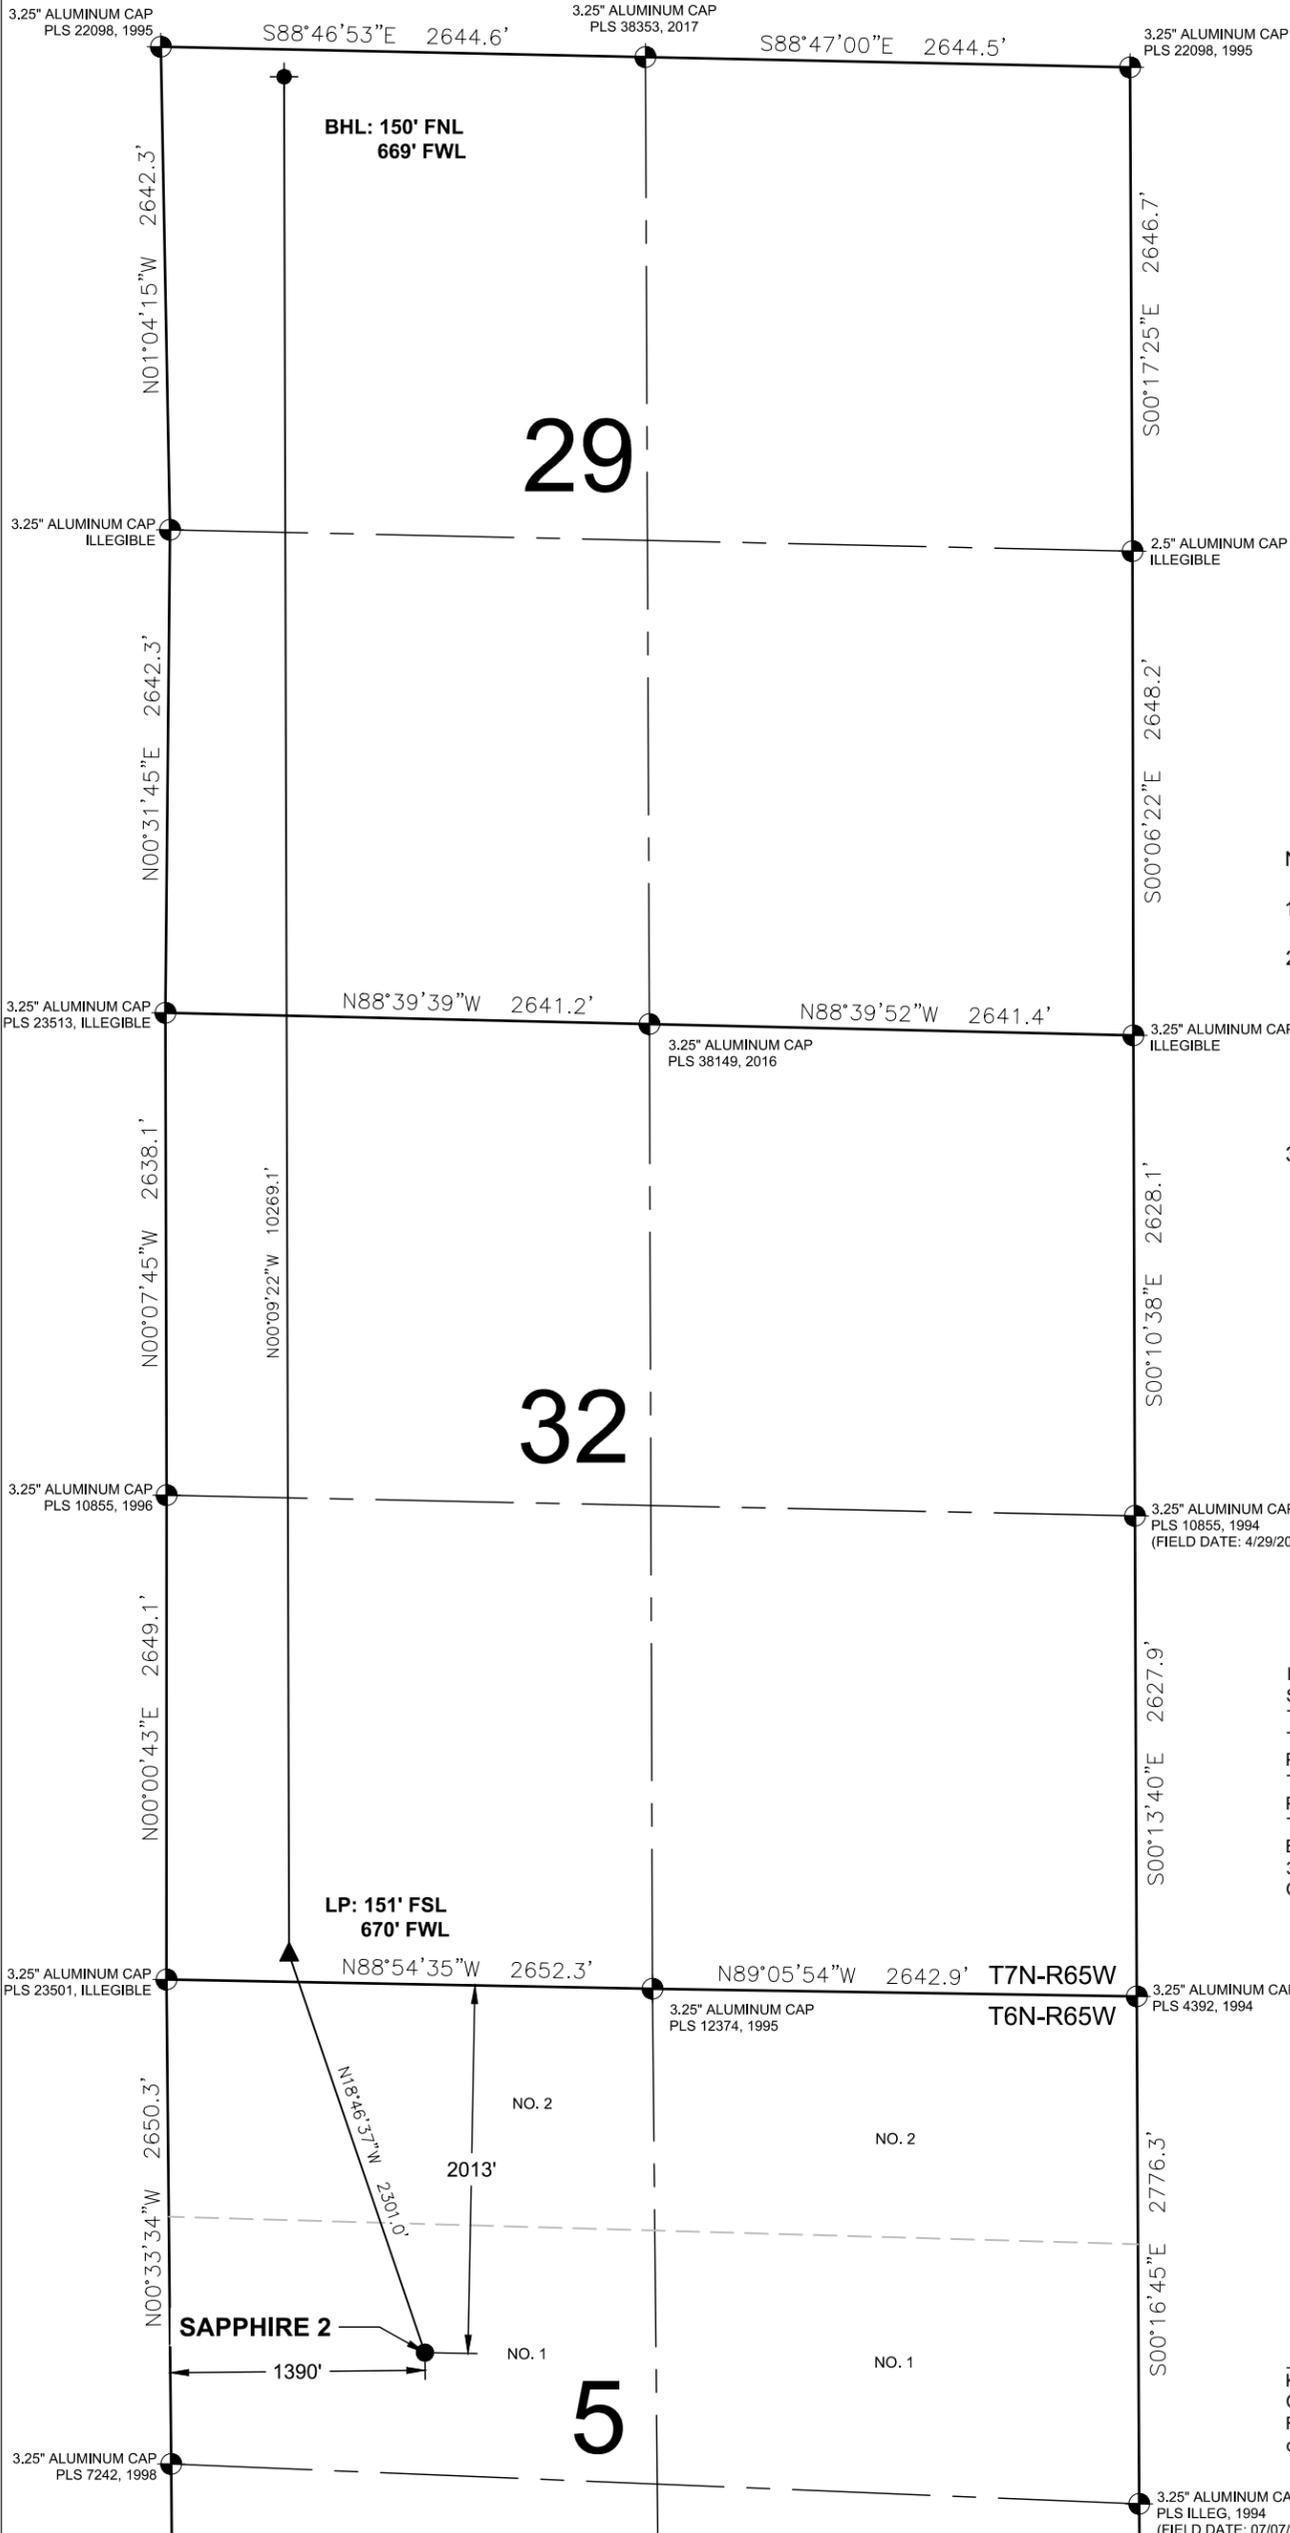

WELL BORE COORDINATES (NAD83)

SURFACE LOCATION:
GROUND ELEVATION=4817'
LATITUDE:40.518610°N
LONGITUDE:104.691845°W

LANDING POINT:
LATITUDE:40.524608°N
LONGITUDE:104.694437°W

BOTTOM HOLE:
LATITUDE:40.552796°N
LONGITUDE:104.694202°W

WELL NOTES:

BH LOCATION PROVIDED BY CLIENT.
LAND SURFACE USE - IRRIGATED CROP LAND
SEE LOCATION DRAWING FOR ADDITIONAL
IMPROVEMENTS WITHIN 2000'


PDOP=2.2
GPS OPERATOR: MARK GAUDREAU

NOTES:

1. THIS FIELD SURVEY CONFORMS TO THE MINIMUM STANDARDS SET BY THE COGCC, RULE NO. 216.
2. ALL BEARINGS ARE GRID BEARINGS OF THE COLORADO STATE PLANE COORDINATE SYSTEM, NORTH ZONE, NORTH AMERICAN DATUM 1983/2011. THE LINEAL DIMENSIONS AS SHOWN HEREIN ARE GRID DISTANCES BASED UPON THE "U.S. SURVEY FOOT." TO DERIVE GROUND DISTANCES MULTIPLY SHOWN DISTANCE BY 1.00025969.
3. FIELD VERIFICATION OF MONUMENTS COMPLETED WITHIN 1 YEAR OF SIGNATURE DATE, UNLESS OTHERWISE NOTED.

LEGEND

- = EXISTING MONUMENT
- = PROPOSED WELL
- ◆ = BOTTOM HOLE
- ▲ = LANDING POINT
- LP = LANDING POINT
- BHL = BOTTOM HOLE

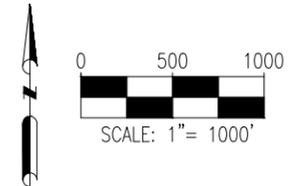

I, KEVIN J. MARTIN, A LICENSED PROFESSIONAL LAND SURVEYOR IN THE STATE OF COLORADO, DO HEREBY STATE TO **BAYSWATER EXPLORATION & PRODUCTION, LLC** THAT THE WELL LOCATION EXHIBIT SHOWN HEREON WAS PREPARED BY ME OR UNDER MY DIRECT SUPERVISION AND THE DRAWING SHOWN HEREON ACCURATELY DEPICTS THE PROPOSED LOCATION OF THE WELL. THIS EXHIBIT MEETS THE REQUIREMENTS OF A GIS LAND POSITION AS DEFINED BY SECTION 38-51-109.3 C.R.S. AND AS SUCH PER SECTION 38-51-109.3 C.R.S. CANNOT BE RELIED UPON TO DETERMINE OWNERSHIP.



Kevin Martin

KEVIN J. MARTIN, PLS 38580
COLORADO LICENSED PROFESSIONAL LAND SURVEYOR
FOR AND ON BEHALF OF P.F.S., LLC
d.b.a. ASCENT GEOMATICS SOLUTIONS

SHEET 1 OF 1

 <p>8620 Wolff Court Westminster, CO 80031 (303) 928-7128 www.ascentgeomatics.com</p>	FIELD DATE: 12-15-22	WELL NAME: SAPPHIRE 2	PREPARED FOR: 
	DRAWING DATE: 12-28-22	SURFACE LOCATION: LOT 1 NW 1/4 SEC. 5, T6N, R65W, 6TH P.M. WELD COUNTY, COLORADO	
BY: HJL	CHECKED: CSG		