

TEP Rocky Mountain

WMC 532-19-793

Proposed Plug Back / Sidetrack WBD


SHL Location:

2139' FNL and 997' FWL
Sec 19, T7S, R93W
Garfield County, Colorado

API # 05-045-24552

Plug #2 length- 550 ft, 45bbls
253 sks of 17.0 PPG Class G cement
0.99 cuft/sk

Plug #1 length- 550 ft, 45bbls
253 sks of 17.0 PPG Class G cement
0.99 cuft/sk

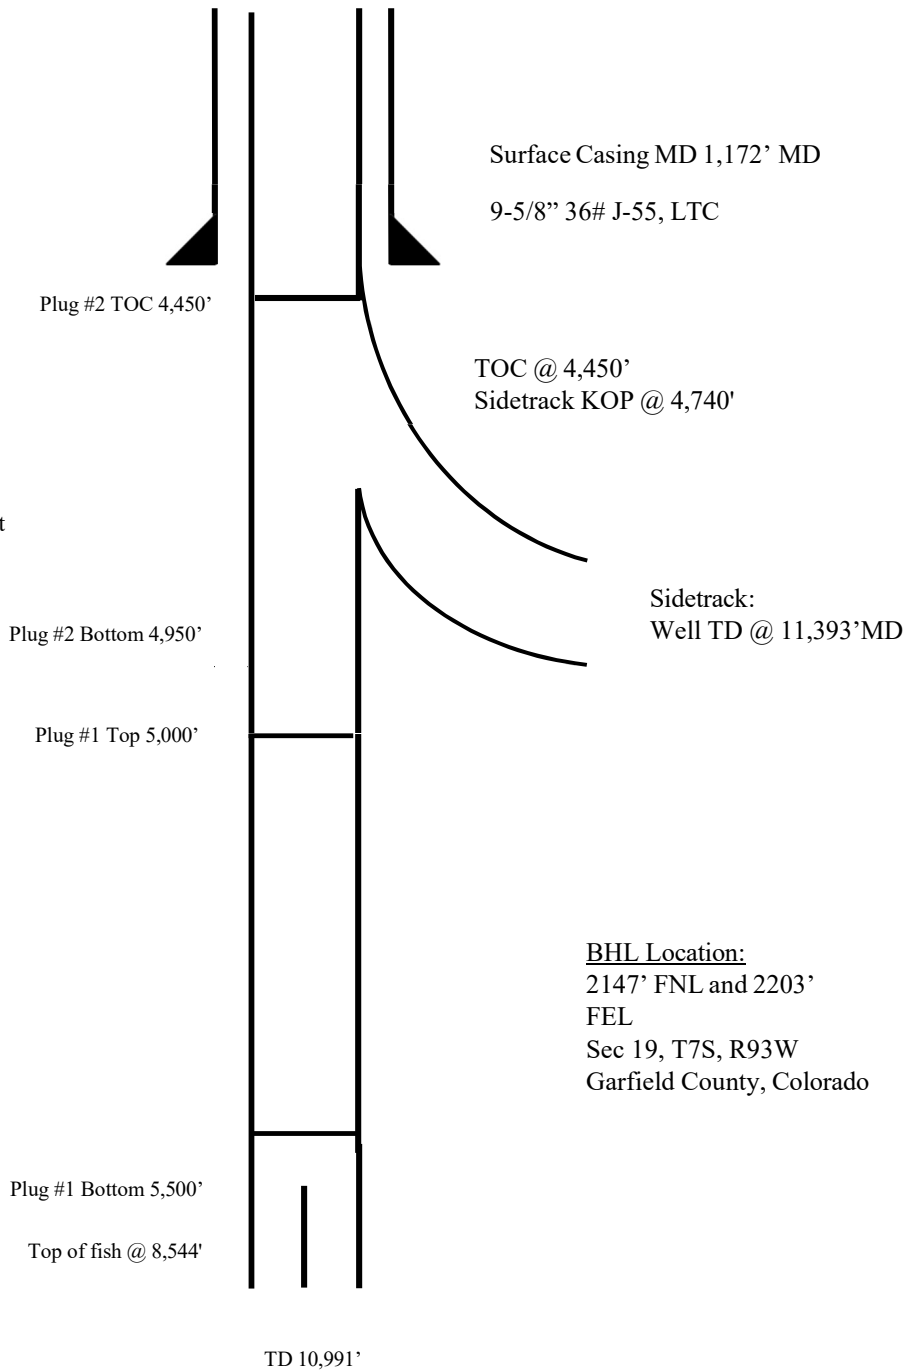

BHL Location:

2147' FNL and 2203'
FEL
Sec 19, T7S, R93W
Garfield County, Colorado