

Wayne L. Wise


Alice Welp 1-10

SWSW S10-T1S-R45W Yuma County CO

05-125-06888

PROPOSED P & A WELLBORE

May 10 2023

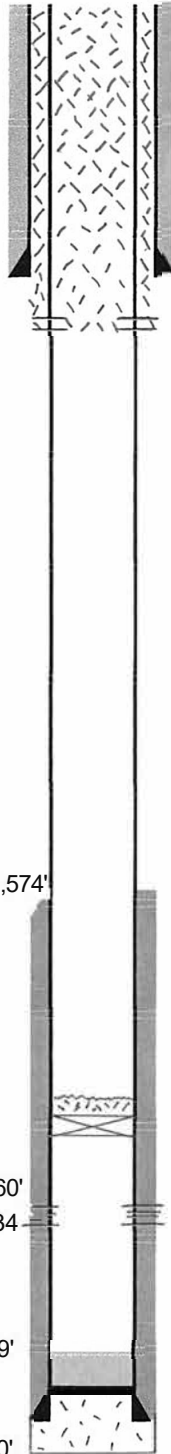

Cement 4.5" casing & 4.5" casing annulus (0 - 456') to surface with 95 sacks class G 15.8 #/gal cement. Yield is 1.15

Surface casing hole, 9.875"

7" 23# Surface casing @ 406'. Cemented with 100 sacks cement. Cement circulated.

P & A squeeze perforations, 4 SPF @ 456'

Reported TOC @ 1,574'

Production casing hole, 6.25"

4.5" casing CIBP set @ 2,200' and capped with 2 sacks (20') of cement

Top of Niobrara 2,260'

Perforations: 2,298-2,334'

PBD 2,369'

TD 2,500'

4.5" 9.5# Production casing @ 2,410'. Cemented with 100 sacks 50/50 Pozmix w/2% Gel