


Red Mesa Bond Claim: Task 2 - Plug and Abandon - 325511 067-06526
Herrera #3

Prepared SRC 5/26/2023 Notes:
Spud 06/18/1981

FIELD NAME Red Mesa
FIELD NUMBER 72890

LOCATION

Basin San Juan Mineral Owner: Fee
Location-Townships 33N Surface Owner: Fee
Location-Ranges 12W
Elevation 6,471'

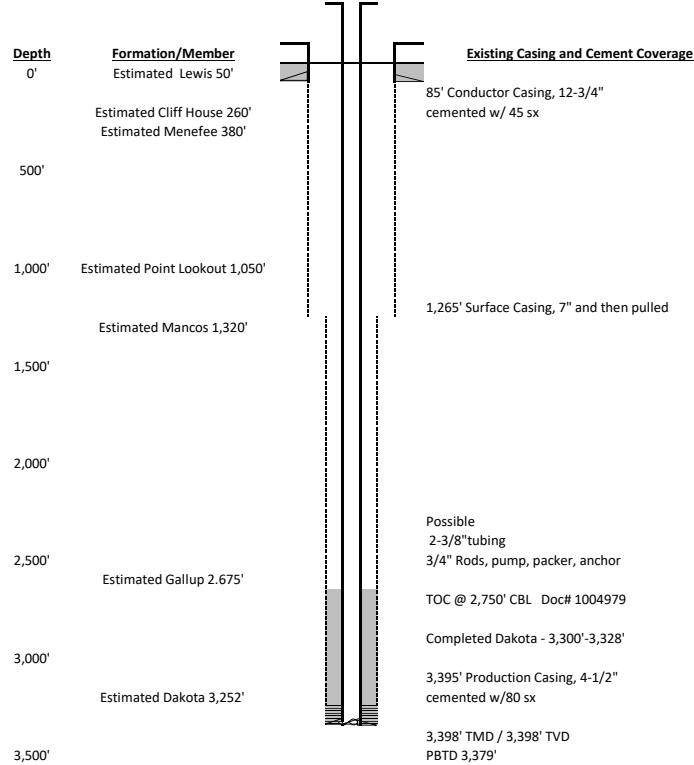

Space	Hole/Csg	Csg	cf/f	bbls/ft
Annulus above shoe	12.75	4.5	0.7762	0.0138
Annulus below shoe	8.625	4.5	0.2953	0.0526
Casing		4.5	0.1104	0.0197
Plug #	sx	bbls		
1		35	7.0	
2		45	9.0	
3		235	47.0	
4		300	60.0	
Total		615	123	

*BOP or other mechanical method should be used for well control

