

(API #075-05069)

Loc. #312131

FIELD NAME MERINO - #54050

Spud Date 11/26/1951

Basin DENVER - JULESBURG

Location NESE 20 6N 54W

Elevation GL (ft) 4261

Elevation KB (ft) 4271

TD (ft) 5100

PBTD (ft) UNK

Formation Tops

FOX HILLS - 0'

No SUSSEX Fm Production w/in 1 mi.
No SHANNON Fm Production w/in 1 mi.

NBRR top from offset well 075-05066. Depth
adjusted to track formation thickness.


NIOBRARA - 3777'

FORT HAYS - 4117'

GREENHORN - 4670'

D SAND - 4955'

J SAND - 5044'

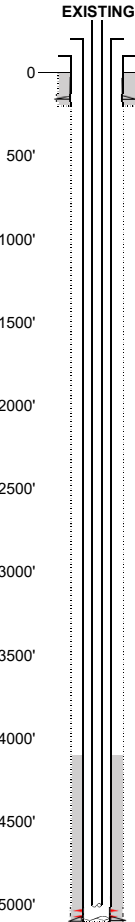

Existing Casing and Cement Coverage

SURF: Size: 10.75", Hole Size: 11.5 in.
Depth: 166 ft., Weight: 32.75
Cement: 120 sx, Top: 0 ft., Method: Vis

Deepest DWR w/in 1 mi. = 460'

1ST, Size: 5.5", Hole Size: 7.875"
Depth: 5100', Weight: 14
Cement: 150 sx, TOC: 4088', Method: CALC

tubing UNK
TOC = 4088' (CALC)
J Sand Perfs 5084'-5097'
PBTD (ft) UNK
TD (ft) 5100'

GREENHORN - 4670'

D SAND - 4955'

J SAND - 5044'

