


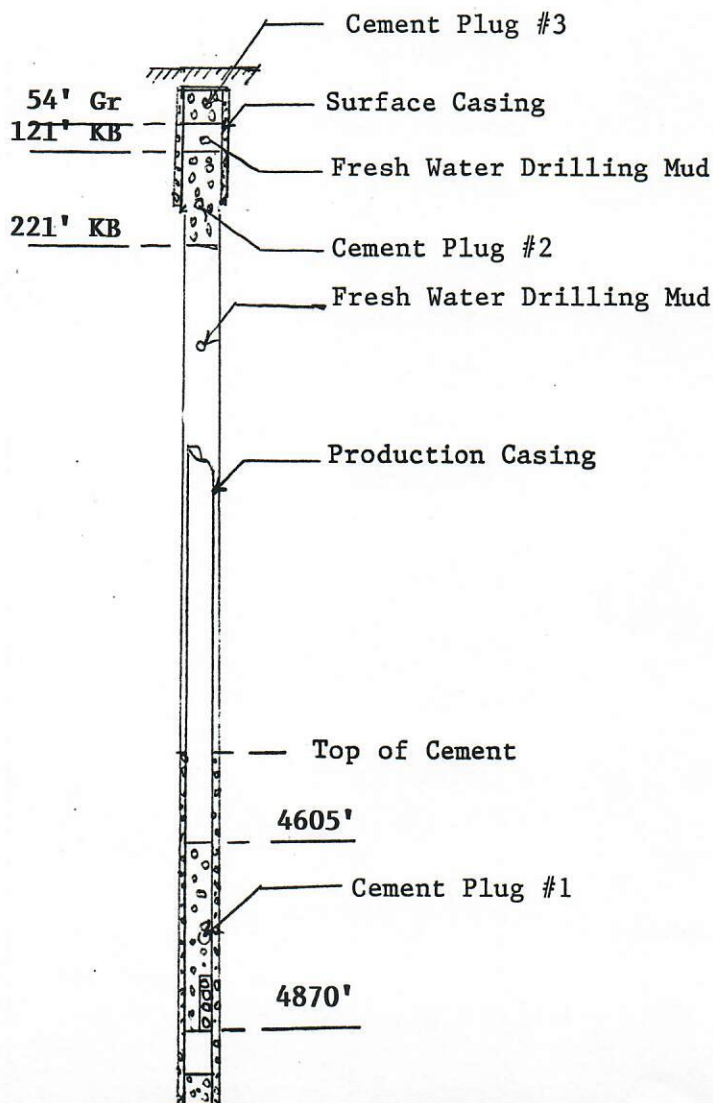

00270012

REX MONAHAN  
BASIC WELL DESCRIPTIONS  
PROPOSED PLUGGING CONFIGURATION

Well: Mt. Hope - Green #15Location: SESE Sec. 19-T9N-R53WElevations: GR 4173' KB 4183'PBSD: 4952'Perforations: 4860' - 4870' KBProduction Casing: 5 1/2" O.D., 15.5#/ft., J-55 (169 jts)Hole Size: 7 7/8"Surface Casing: 8 5/8" O.D., 28#/ft.

RECEIVED

SEP 29 1997

COLO. OIL &amp; GAS CONS. COM.