



# Proposed P&A WBD

Well Name: WILMOTH C14-18

Land, Original Hole, 7/31/2023 9:52:38 AM

MD (ftKB)

Vertical schematic (proposed)

-680.8

-679.8

-676.8

-636.5

-635.8

-621.1

-557.4

-553.1

-551.2

-548.2

-542.3

-539.4

-536.4

-509.2

-479.0

-477.0

-428.8

-427.2

-59.7

0.0

12.5

13.1

24.9

711.0

711.9

912.1

1,919.9

2,111.9

2,213.9

6,408.1

6,436.0

6,483.9

6,496.1

6,558.1


6,574.1

6,750.0

6,762.1

6,801.5

6,878.0

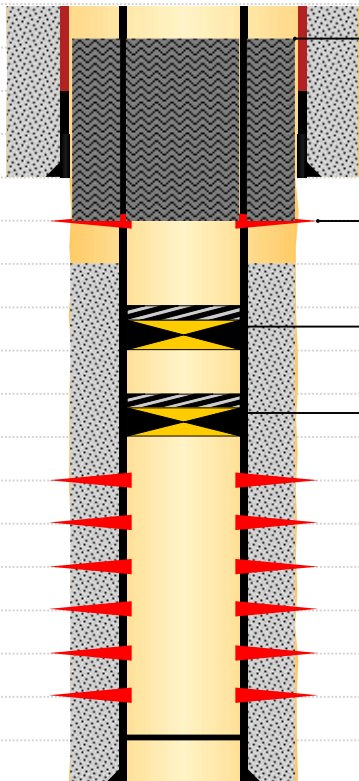

Surface Plug; 13-912; 4/20/2023; 285 sks total

Perforated; 912-912; 4/20/2023

Cast Iron Bridge Plug w/ 10 SX Cement; 2112-2214; 4; 4/20/2023

Cast Iron Bridge Plug w/ 2 SX Cement; 6408-6436; 4; 4/20/2023