

# Well Completion Diagram

API Well No: 05-125-10506-00-

Owner: HOUSTON EXPLORATION COMPANY\* THE

Well Name: FRANK

County: YUMA

Field: BALLYNEAL

Pool:

Coordinates: X

; Y


Sec: 3

Twp: 4N

Rng: 43W

Note: Changes to the drawing do not effect the database

Bore Diameters (in.)

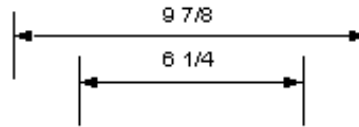

Cement Top: 0' mthd:U

7" SURF 491'

Cement Top: 1,700' mthd:U

2 3/8" Tubing 2,148'

Perfs. 2,188-2,198'

4 1/2" 1ST 2,467'

Total Vertical Depth 2,490'