



YY18-07 PAD  
LOCATION DRAWING

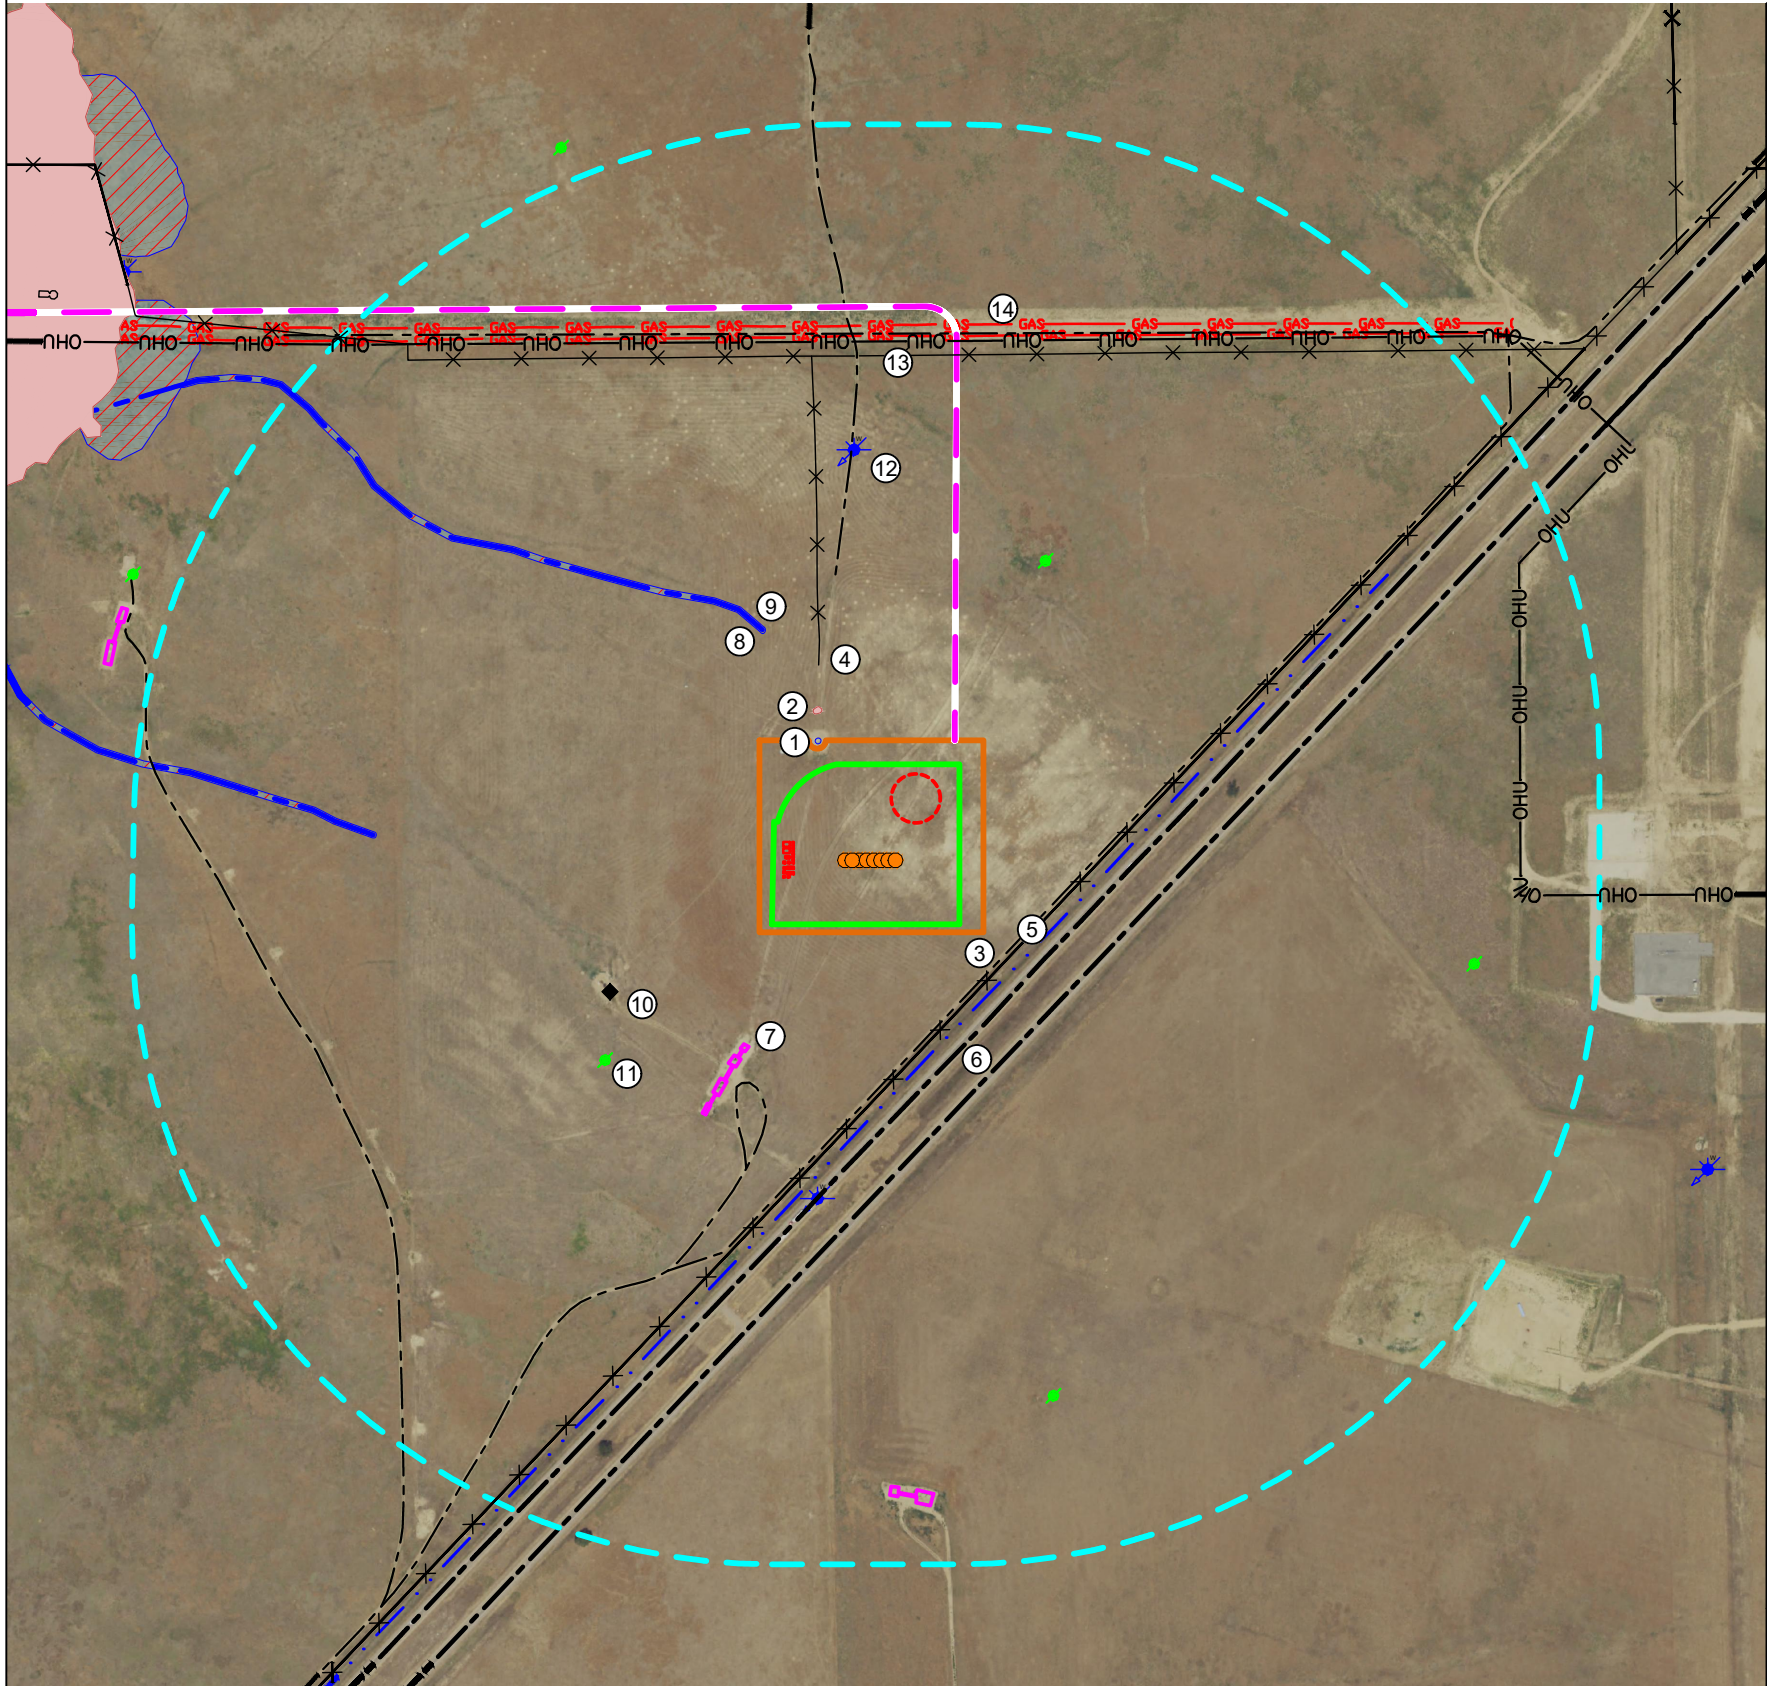

IMPROVEMENTS:  
(AS MEASURED FROM THE PROPOSED WORKING PAD SURFACE)

1. WATER TROUGH:	±78' N
2. LOW POINT (MAPPED BY ASCENT):	±168' N
3. PRIVATE ROAD:	±168' SE, ±500' S, ±579' N, ±1346' N, ±1456' SW
4. FENCE:	±183' SE, ±316' NW, ±1276' N
5. DITCH:	±218' SE
6. INTERSTATE 76:	±257' SE
7. EXISTING FACILITY:	±384' SW, ±1756' S
8. SEASONALLY FLOODED INTERMITTENT RIVERINE WETLAND:	±464' NW, ±1242' W
9. INTERMITTENT STREAM:	±474' NW, ±1251' W
10. EXISTING OIL & GAS WELL:	±548' SW
11. ABANDONED OIL & GAS WELL:	±672' SW, ±691' NE, ±1502' SE, ±1613' E
12. WATER WELL:	±857' S, ±983' N
13. OVERHEAD UTILITY:	±1321' N, ±1752' E
14. UNDERGROUND GAS LINE (MAPPED BY ASCENT):	±1337' N, ±1369' N

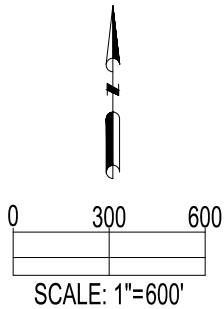

DATA SOURCE:  
AERIAL IMAGERY: NAIP 2021  
WATER WELLS: COLORADO DWR  
NHD: USGS  
  
PUBLICLY AVAILABLE DATA SOURCES HAVE NOT  
BEEN INDEPENDENTLY VERIFIED BY ASCENT.

**OIL & GAS SURFACE ACREAGE:**  
  
9.6 ACRES OIL & GAS LOCATION  
6.4 ACRES WORKING PAD SURFACE  
2.3 ACRES INTERIM RECLAIM

REFERENCE LOCATION

\*\*GUTTERSEN YY18-785\*\*

LAT: 40.141256° N  
LONG: 104.480165° W  
ELEVATION: 4897'  
1582' FNL & 2611' FEL  
PDOP: 1.0  
GPS OPERATOR: RYAN LLOYD

DISCLAIMER:  
THIS PLOT DOES NOT REPRESENT A MONUMENTED LAND SURVEY AND SHOULD NOT BE RELIED UPON TO DETERMINE BOUNDARY LINES.  
PROPERTY OWNERSHIP OR OTHER PROPERTY INTERESTS, PARCEL LINES, IF DEPICTED HAVE NOT BEEN FIELD VERIFIED AND MAY BE BASED  
UPON PUBLICLY AVAILABLE DATA THAT ALSO HAS NOT BEEN INDEPENDENTLY VERIFIED.

CURRENT SURFACE USE: RANGELAND  
FUTURE SURFACE USE: RANGELAND



FIELD  
DATE:  
04-18-23

DRAWN BY:  
HJL

DRAWING  
DATE:  
04-24-23

CHECKED BY:  
CSG

SITE NAME:  
YY18-07 PAD

SURFACE LOCATION:  
SW 1/4 NE 1/4 SEC. 18, T2N, R63W, 6TH P.M.  
WELD COUNTY, COLORADO

**LEGEND:**

- = PROPOSED WELL
- ✕ = FENCE
- OHU— = OVERHEAD UTILITY
- = DITCH
- ★ = WATER WELL
- ◆ = EXISTING WELL
- = PLUGGED & ABANDONED WELL
- = PROPOSED ACCESS ROAD
- = PRIVATE ROAD
- = PUBLIC ROAD
- GAS--- = UNDERGROUND GAS LINE
- = INTERMITTENT STREAM

- = EXISTING FACILITY
- = WORKING PAD SURFACE
- = 2000' BUFFER FROM WPS
- = WETLAND
- = LOW POINT

- = BUILDING
- = WATER TROUGH
- = PROPOSED FACILITY
- = OIL & GAS LOCATION
- = RESIDENTIAL BUILDING UNIT

--- = PROPOSED MLVT

PREPARED FOR:

