


Only analytical results above applicable ECMC Table 915-1 and background standards are displayed.

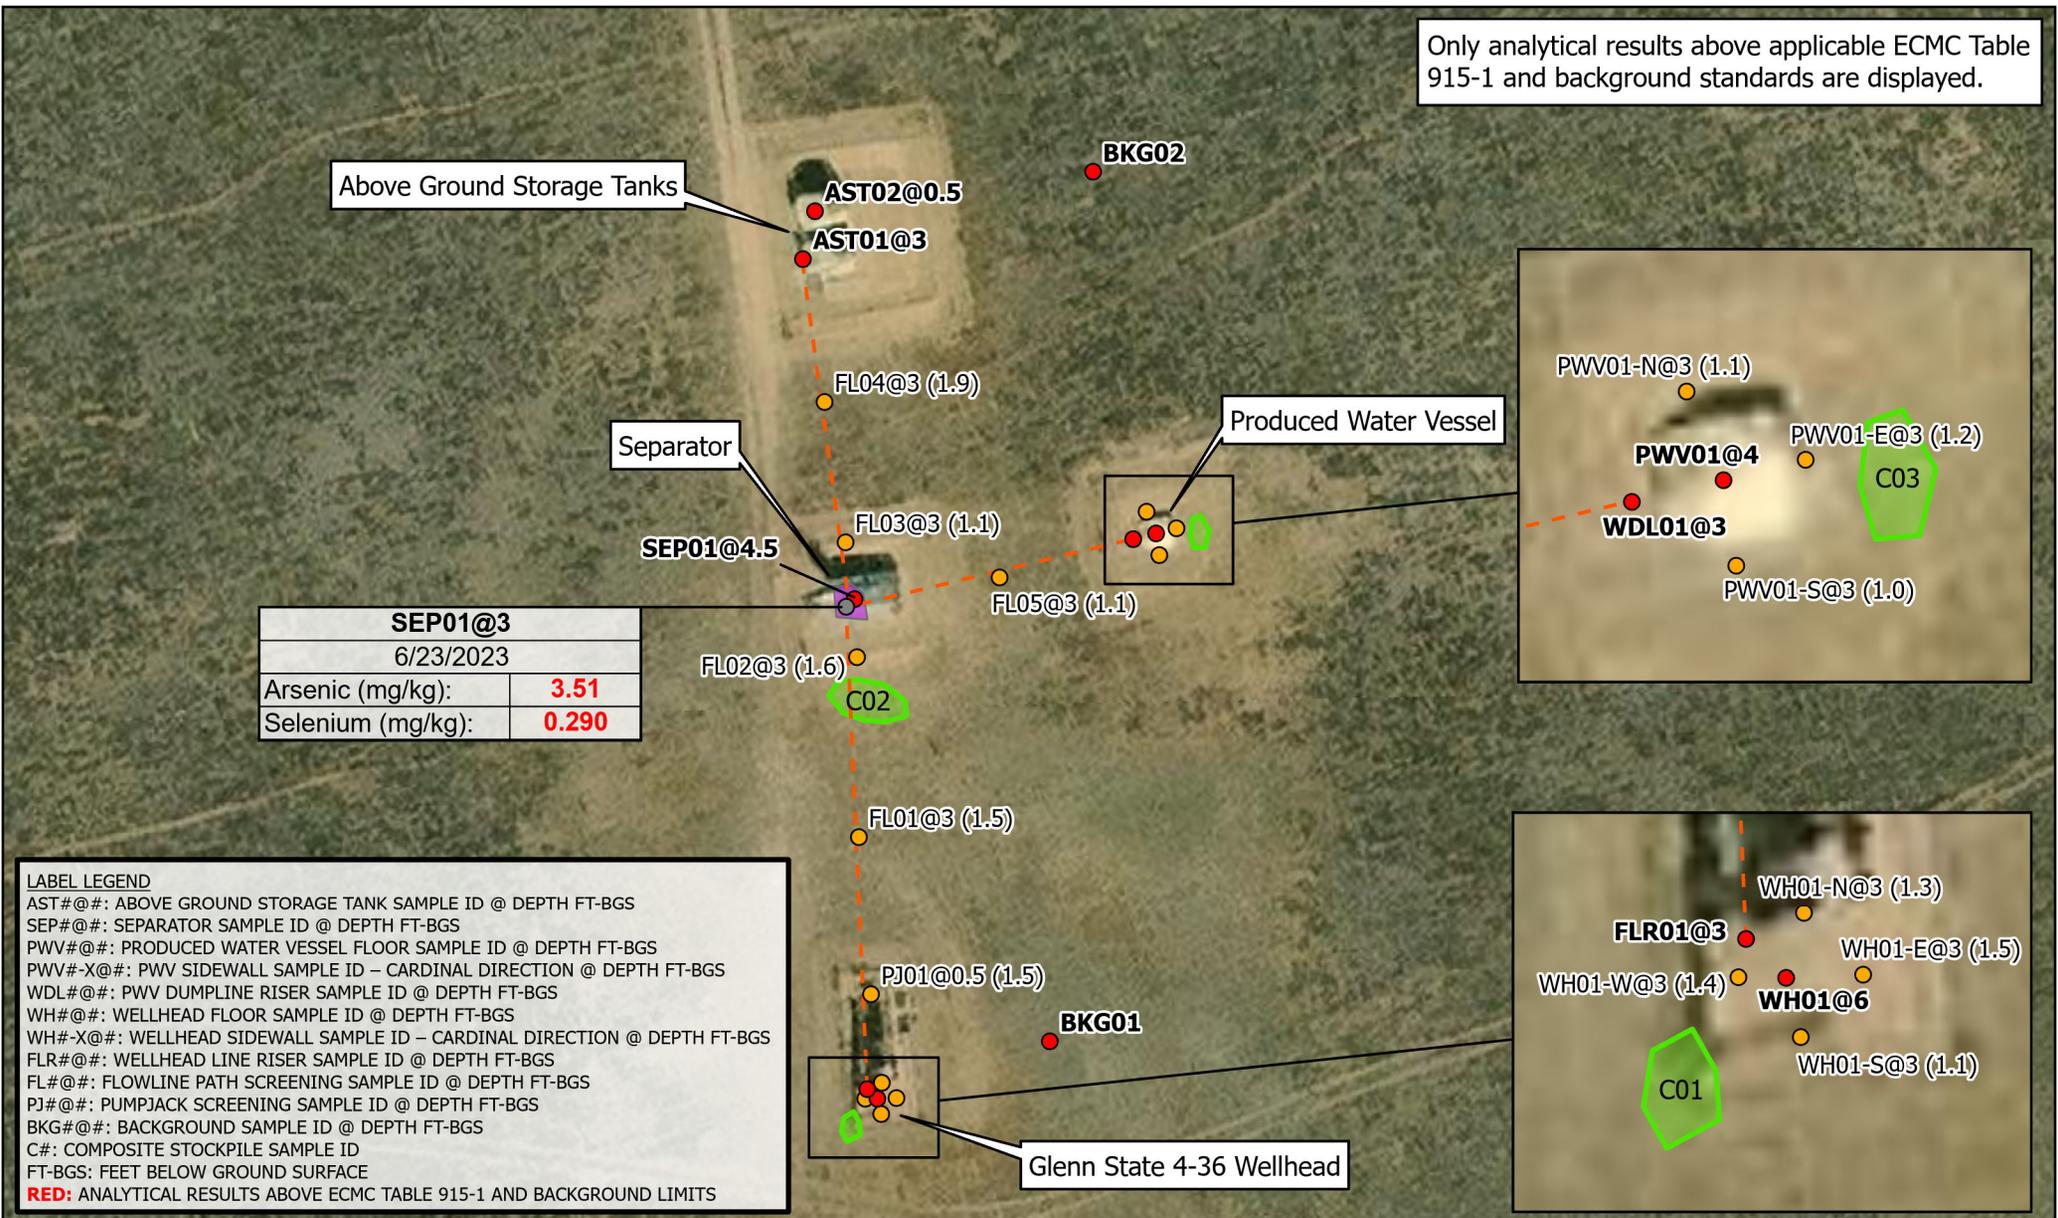

<b>SEP01@3</b>	
6/23/2023	
Arsenic (mg/kg):	<b>3.51</b>
Selenium (mg/kg):	<b>0.290</b>

**LABEL LEGEND**  
 AST#@#: ABOVE GROUND STORAGE TANK SAMPLE ID @ DEPTH FT-BGS  
 SEP#@#: SEPARATOR SAMPLE ID @ DEPTH FT-BGS  
 PWV#@#: PRODUCED WATER VESSEL FLOOR SAMPLE ID @ DEPTH FT-BGS  
 PWV#-X@#: PWV SIDEWALL SAMPLE ID - CARDINAL DIRECTION @ DEPTH FT-BGS  
 WDL#@#: PWV DUMPLINE RISER SAMPLE ID @ DEPTH FT-BGS  
 WH#@#: WELLHEAD FLOOR SAMPLE ID @ DEPTH FT-BGS  
 WH#-X@#: WELLHEAD SIDEWALL SAMPLE ID - CARDINAL DIRECTION @ DEPTH FT-BGS  
 FLR#@#: WELLHEAD LINE RISER SAMPLE ID @ DEPTH FT-BGS  
 FL#@#: FLOWLINE PATH SCREENING SAMPLE ID @ DEPTH FT-BGS  
 PJ#@#: PUMPJACK SCREENING SAMPLE ID @ DEPTH FT-BGS  
 BKG#@#: BACKGROUND SAMPLE ID @ DEPTH FT-BGS  
 C#: COMPOSITE STOCKPILE SAMPLE ID  
 FT-BGS: FEET BELOW GROUND SURFACE  
**RED:** ANALYTICAL RESULTS ABOVE ECMC TABLE 915-1 AND BACKGROUND LIMITS

**LEGEND**

- Soil Sample Location
- - - Removed Flowline
- Soil Sample Location - Removed By Excavation
- Approximate Excavation Extent
- Field Screening
- Composite Stockpile

**NOTES:**  
 - Sample Label (PID Result in ppm)  
 - ppm = parts per million

0      60      120

Feet

1 inch = 60 Feet

Project No: 022-002  
 Map By: JW  
 Date: 09/15/2023

**SOIL SAMPLE LOCATION MAP**  
 GLENN STATE 4-36 WELLHEAD AND TANK BATTERY  
 WESTERN OPERATING COMPANY  
 NW 1/4 NW 1/4 SECTION 36  
 T2N R58W, 6TH PM  
 MORGAN COUNTY, COLORADO

**ENTRADA**  
CONSULTING GROUP

1843 Sunlight Dr.  
 Longmont, CO 80504  
 303.378.4036

Figure  
 2