


WELLBORE DIAGRAM
 LINNEBUR 41-19 (2-61) #1 (OWP)
 NENE SEC 19 2S 61W
 ADAMS COUNTY
 05-001-06721

Existing

Proposed

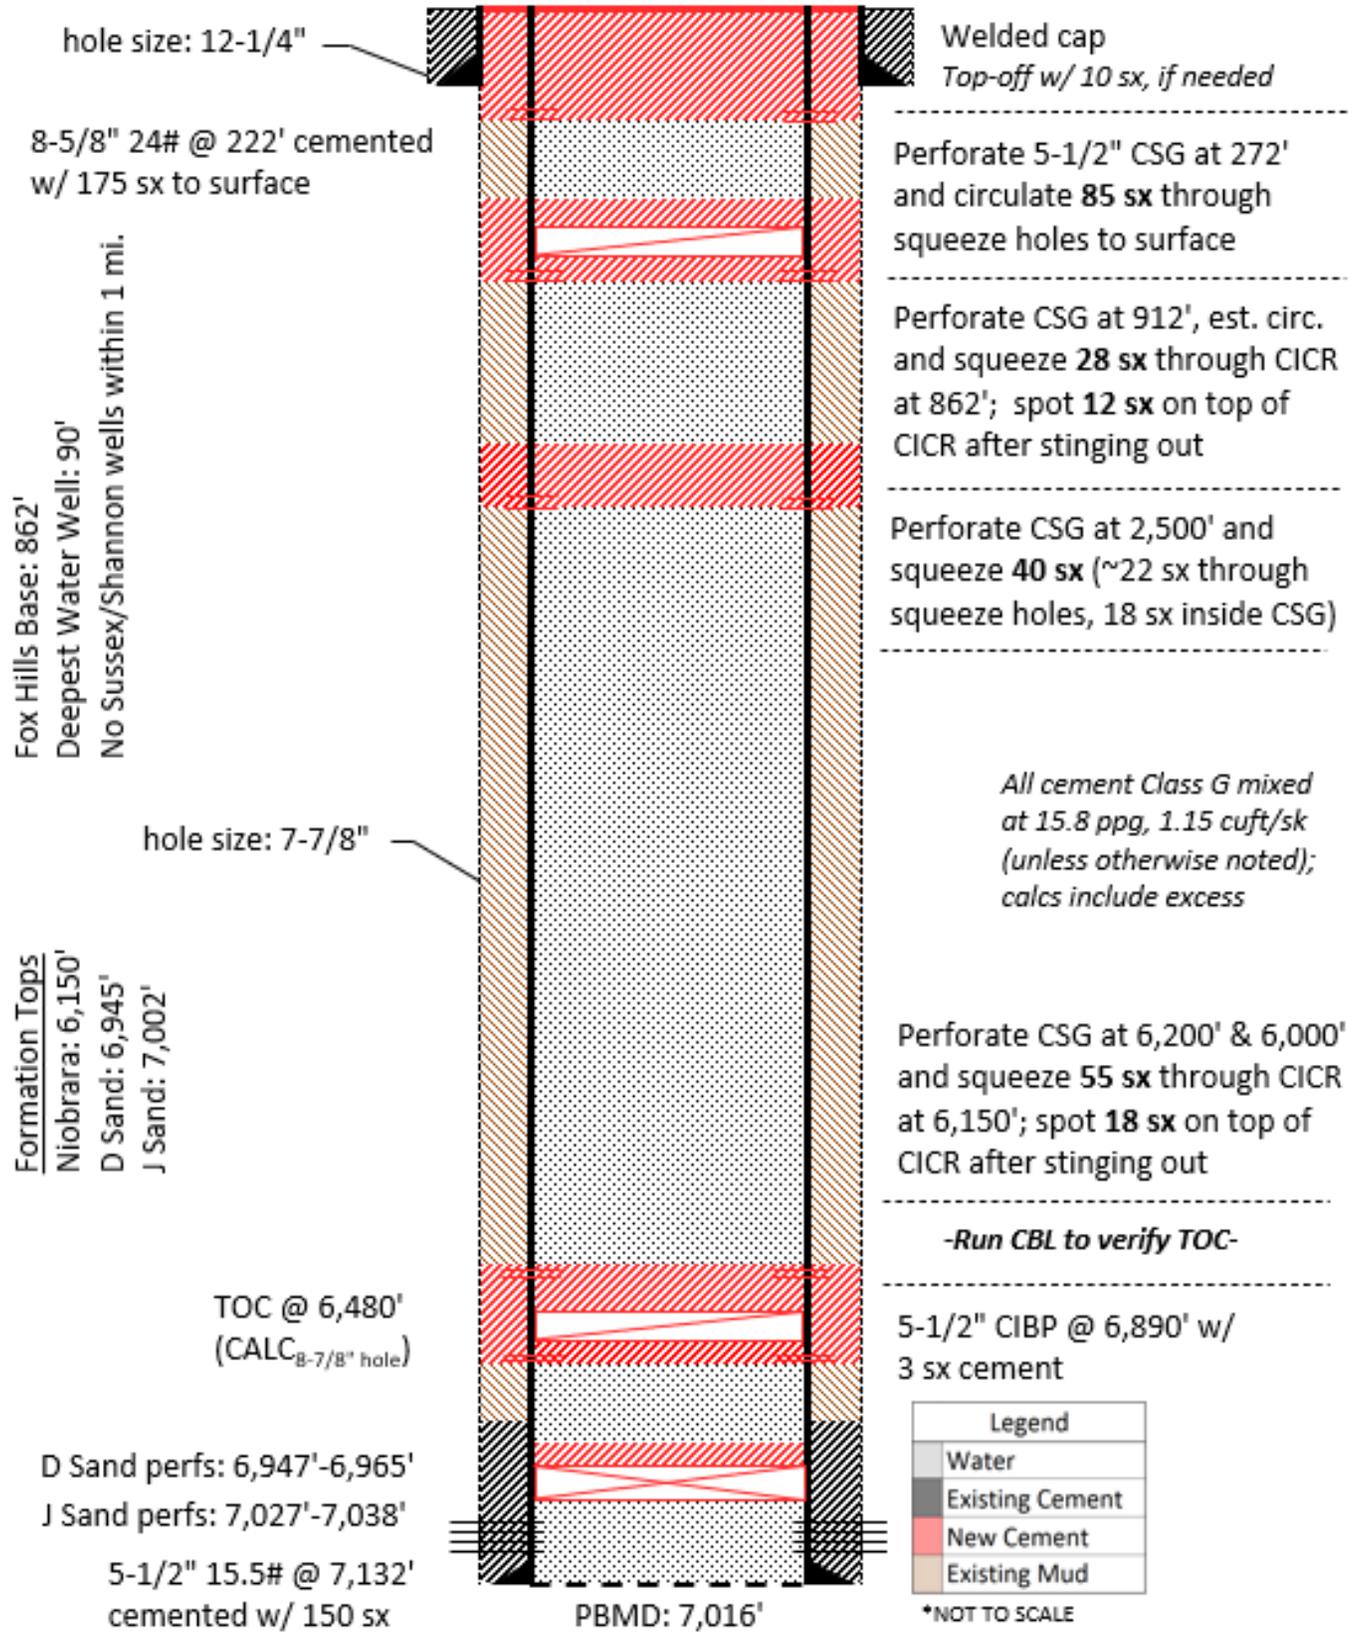

Fox Hills Base: 862'
 Deepest Water Well: 90'
 No Sussex/Shannon wells within 1 mi.

Formation Tops
 Niobrara: 6,150'
 D Sand: 6,945'
 J Sand: 7,002'