


# T5N, R63W, 6th P.M.


## LEGEND:

- = PROPOSED WELLHEAD.
- ◆ = TARGET 1 LOCATION.
- ◻ = LEASE ENTRY.
- = BOTTOM HOLE.
- ▲ = SECTION CORNERS. (NAD 83)

**NOTE:**  
Distances referenced on plat to section lines are perpendicular.

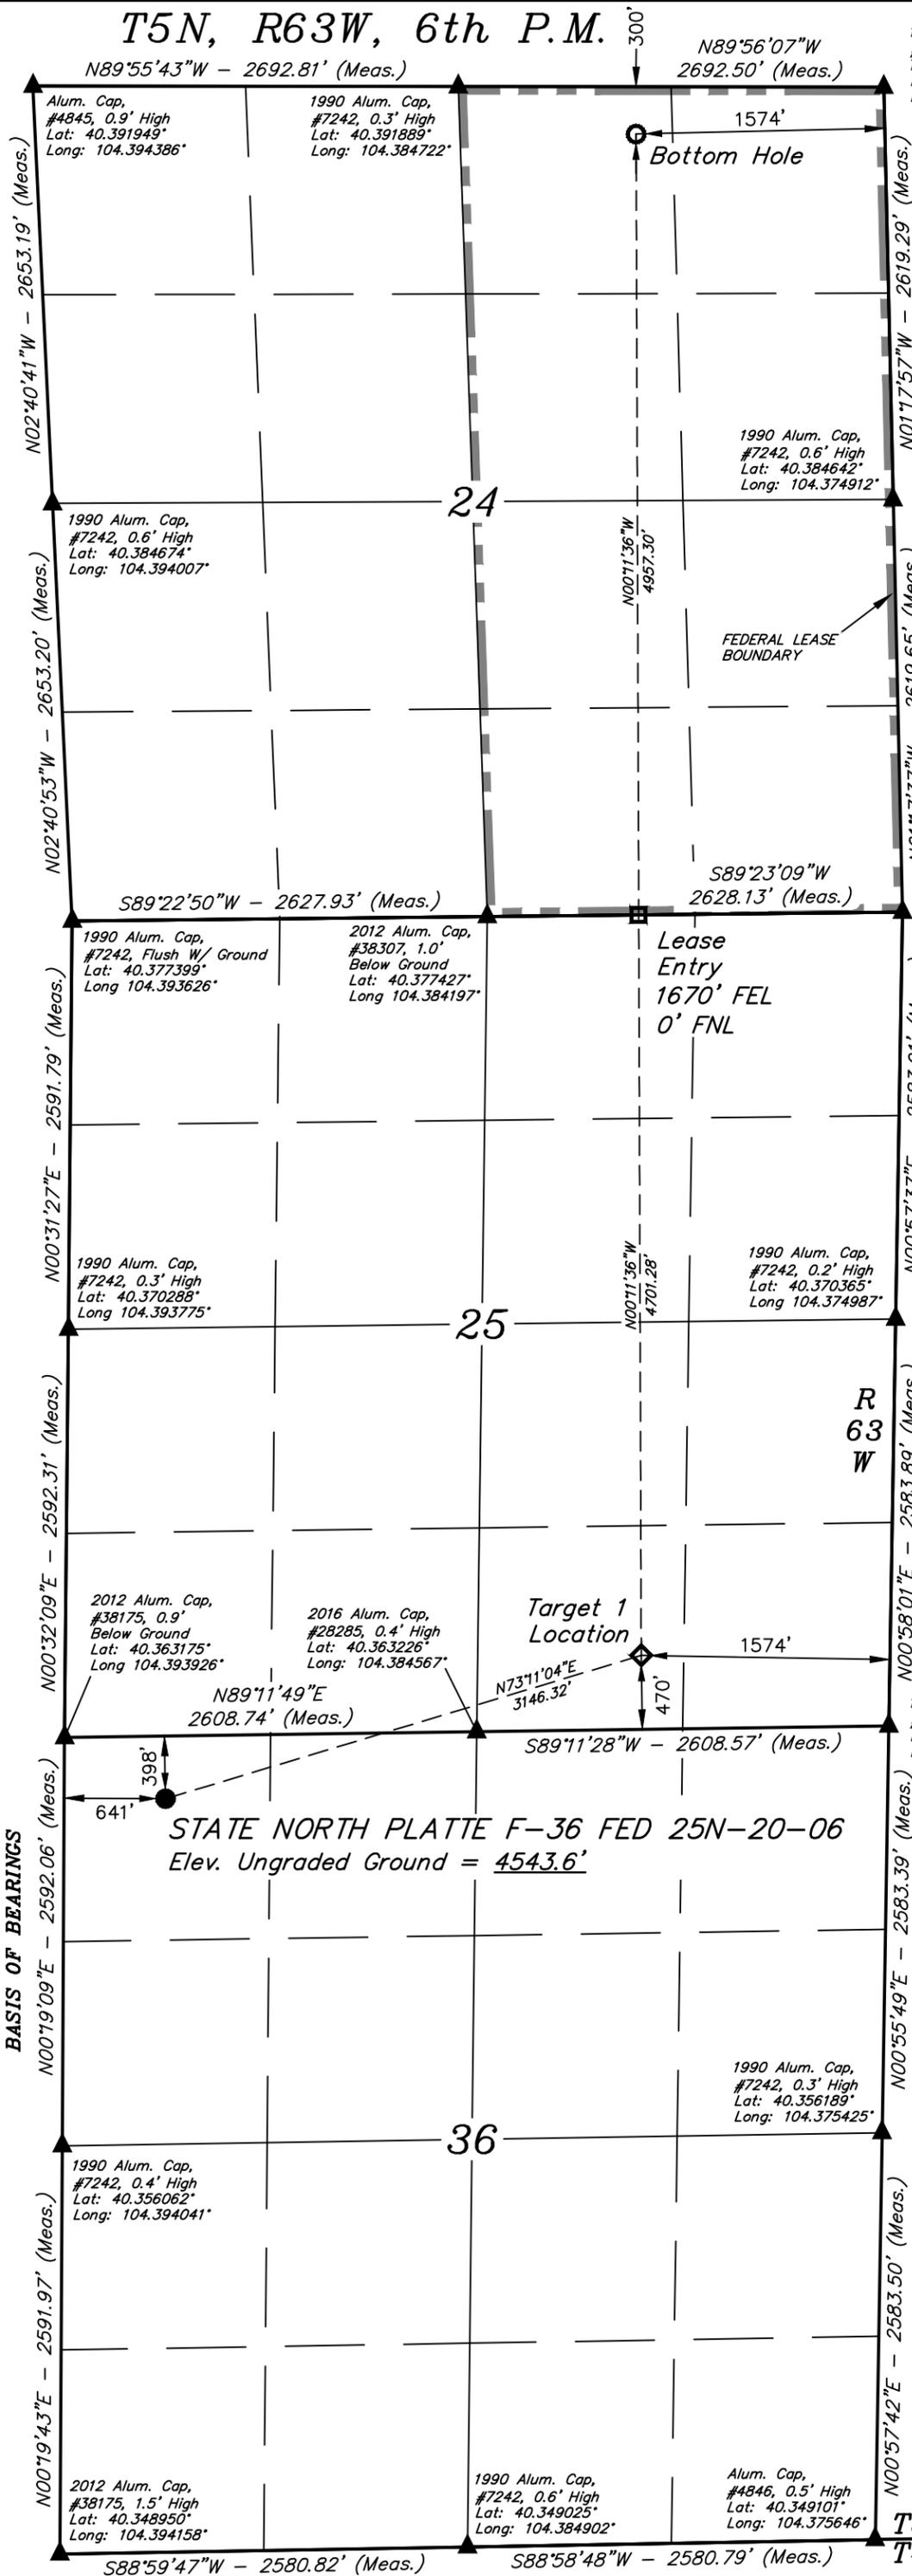

**BASIS OF ELEVATION**  
OPUS SOLUTION GENERATED NAVD 88

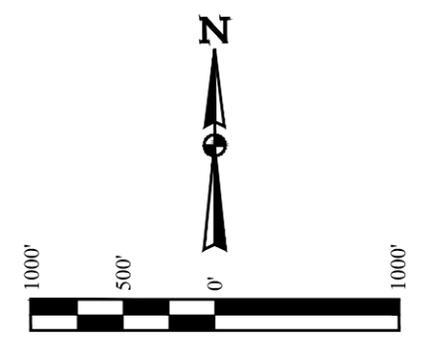

PDOP = 1.3	<b>NAD 83 (SURFACE LOCATION)</b>
	LATITUDE = 40°21'43.54" (40.362095°)
	LONGITUDE = 104°23'29.92" (104.391646°)
	<b>STATE PLANE NAD 83 (CO. NORTH)</b>
	N: 1376682.15' E: 3308852.75'
	<b>NAD 83 (TARGET 1 LOCATION)</b>
	LATITUDE = 40°21'52.33" (40.364536°)
	LONGITUDE = 104°22'50.95" (104.380818°)
	<b>STATE PLANE NAD 83 (CO. NORTH)</b>
	N: 1377608.99' E: 3311858.45'
	<b>NAD 83 (LEASE ENTRY)</b>
	LATITUDE = 40°22'38.77" (40.377437°)
	LONGITUDE = 104°22'50.73" (104.380757°)
	<b>STATE PLANE NAD 83 (CO. NORTH)</b>
	N: 1382308.65' E: 3311816.17'
	<b>NAD 83 (BOTTOM HOLE)</b>
	LATITUDE = 40°23'27.75" (40.391041°)
	LONGITUDE = 104°22'50.49" (104.380693°)
	<b>STATE PLANE NAD 83 (CO. NORTH)</b>
	N: 1387264.24' E: 3311771.59'

BASIS OF BEARINGS

STATE NORTH PLATTE F-36 FED 25N-20-06  
Elev. Ungraded Ground = 4543.6'

**CERTIFICATE**

THIS IS TO CERTIFY THAT THE ABOVE PLAT WAS PREPARED FROM FIELD NOTES OF ACTUAL SURVEYS MADE BY ME OR UNDER MY SUPERVISION AND THAT THE SAME ARE TRUE AND ACCURATE TO THE BEST OF MY KNOWLEDGE AND BELIEF.

*[Signature]*  
REGISTERED LAND SURVEYOR  
REGISTRATION NO. 28285  
STATE OF COLORADO

**COLORADO REGISTERED LAND SURVEYOR**  
K.C. ORION

REV: 2 12-12-23 D.J.G. (BOTTOM HOLE CHANGE)

**BONANZA CREEK ENERGY  
OPERATING COMPANY, LLC**

STATE NORTH PLATTE F-36 FED 25N-20-06  
NW 1/4 NW 1/4, SECTION 36, T5N, R63W, 6th P.M.  
WELD COUNTY, COLORADO

**UINTEAH**  
ENGINEERING & LAND SURVEYING

**UELS, LLC**  
Corporate Office \* 85 South 200 East  
Vernal, UT 84078 \* (435) 789-1017

SURVEYED BY	ORION RICE	05-11-22	SCALE
DRAWN BY	K.C.	05-16-22	1" = 1000'

**WELL LOCATION PLAT**