

EXCELL SERVICES WELLBORE DIAGRAM

Well / Battery	Prospect Name	Total Depth	Current Status
Template	Helling 12-13	1853	
Location	Sec-Twn-Rng	Producing Horizon	County & State
NWSW	13 4S 44W	NIOBRARA	Yuma, CO

WELLBORE DIAGRAM

Prepared Date: 02/21/2024
Prepared By: BB

General Info

API #: 05-125-07049

KB Elevation: NA
GL Elevation: 3919

Spud Date: 11/29/1984
Completion Date: 12/16/1984

TVD: 1853
MD: 1853
Last PBD: 1813

Perf shot at 423' in 4 1/2 casing
fill 4 1/2 and 7" casing 90 sacks
cement to surface

Purposed

CONDUCTOR CSG

Surface Casing

7 inch (OD)
17 # (weight)
grade
373 depth from KB
cement top Visual Returns
95 sacks of cement
9.875 inch (OD) HOLE SIZE

Production Casing

4.5 inch (OD)
10.5 # (weight)
grade
depth from KB
670 cement top
100 sacks of cement
6.25 inch (OD) HOLE SIZE


Calculated

Open Perforations

1672
1690

PBD

TD= 1,853

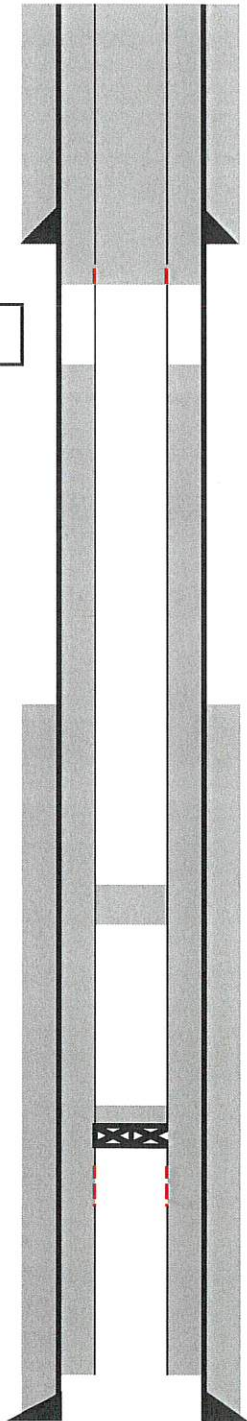

25 sacks of cement from 1200'
to 1300'

Set CIBP at 1622', 2 sacks
cement