


LOCATION DRAWING LARKSPUR FED HORIZONTAL MULTI-WELL PAD

S1/2 NW1/4 SECTION 5, TOWNSHIP 2 NORTH, RANGE 66 WEST, 6TH P.M., WELD COUNTY, COLORADO

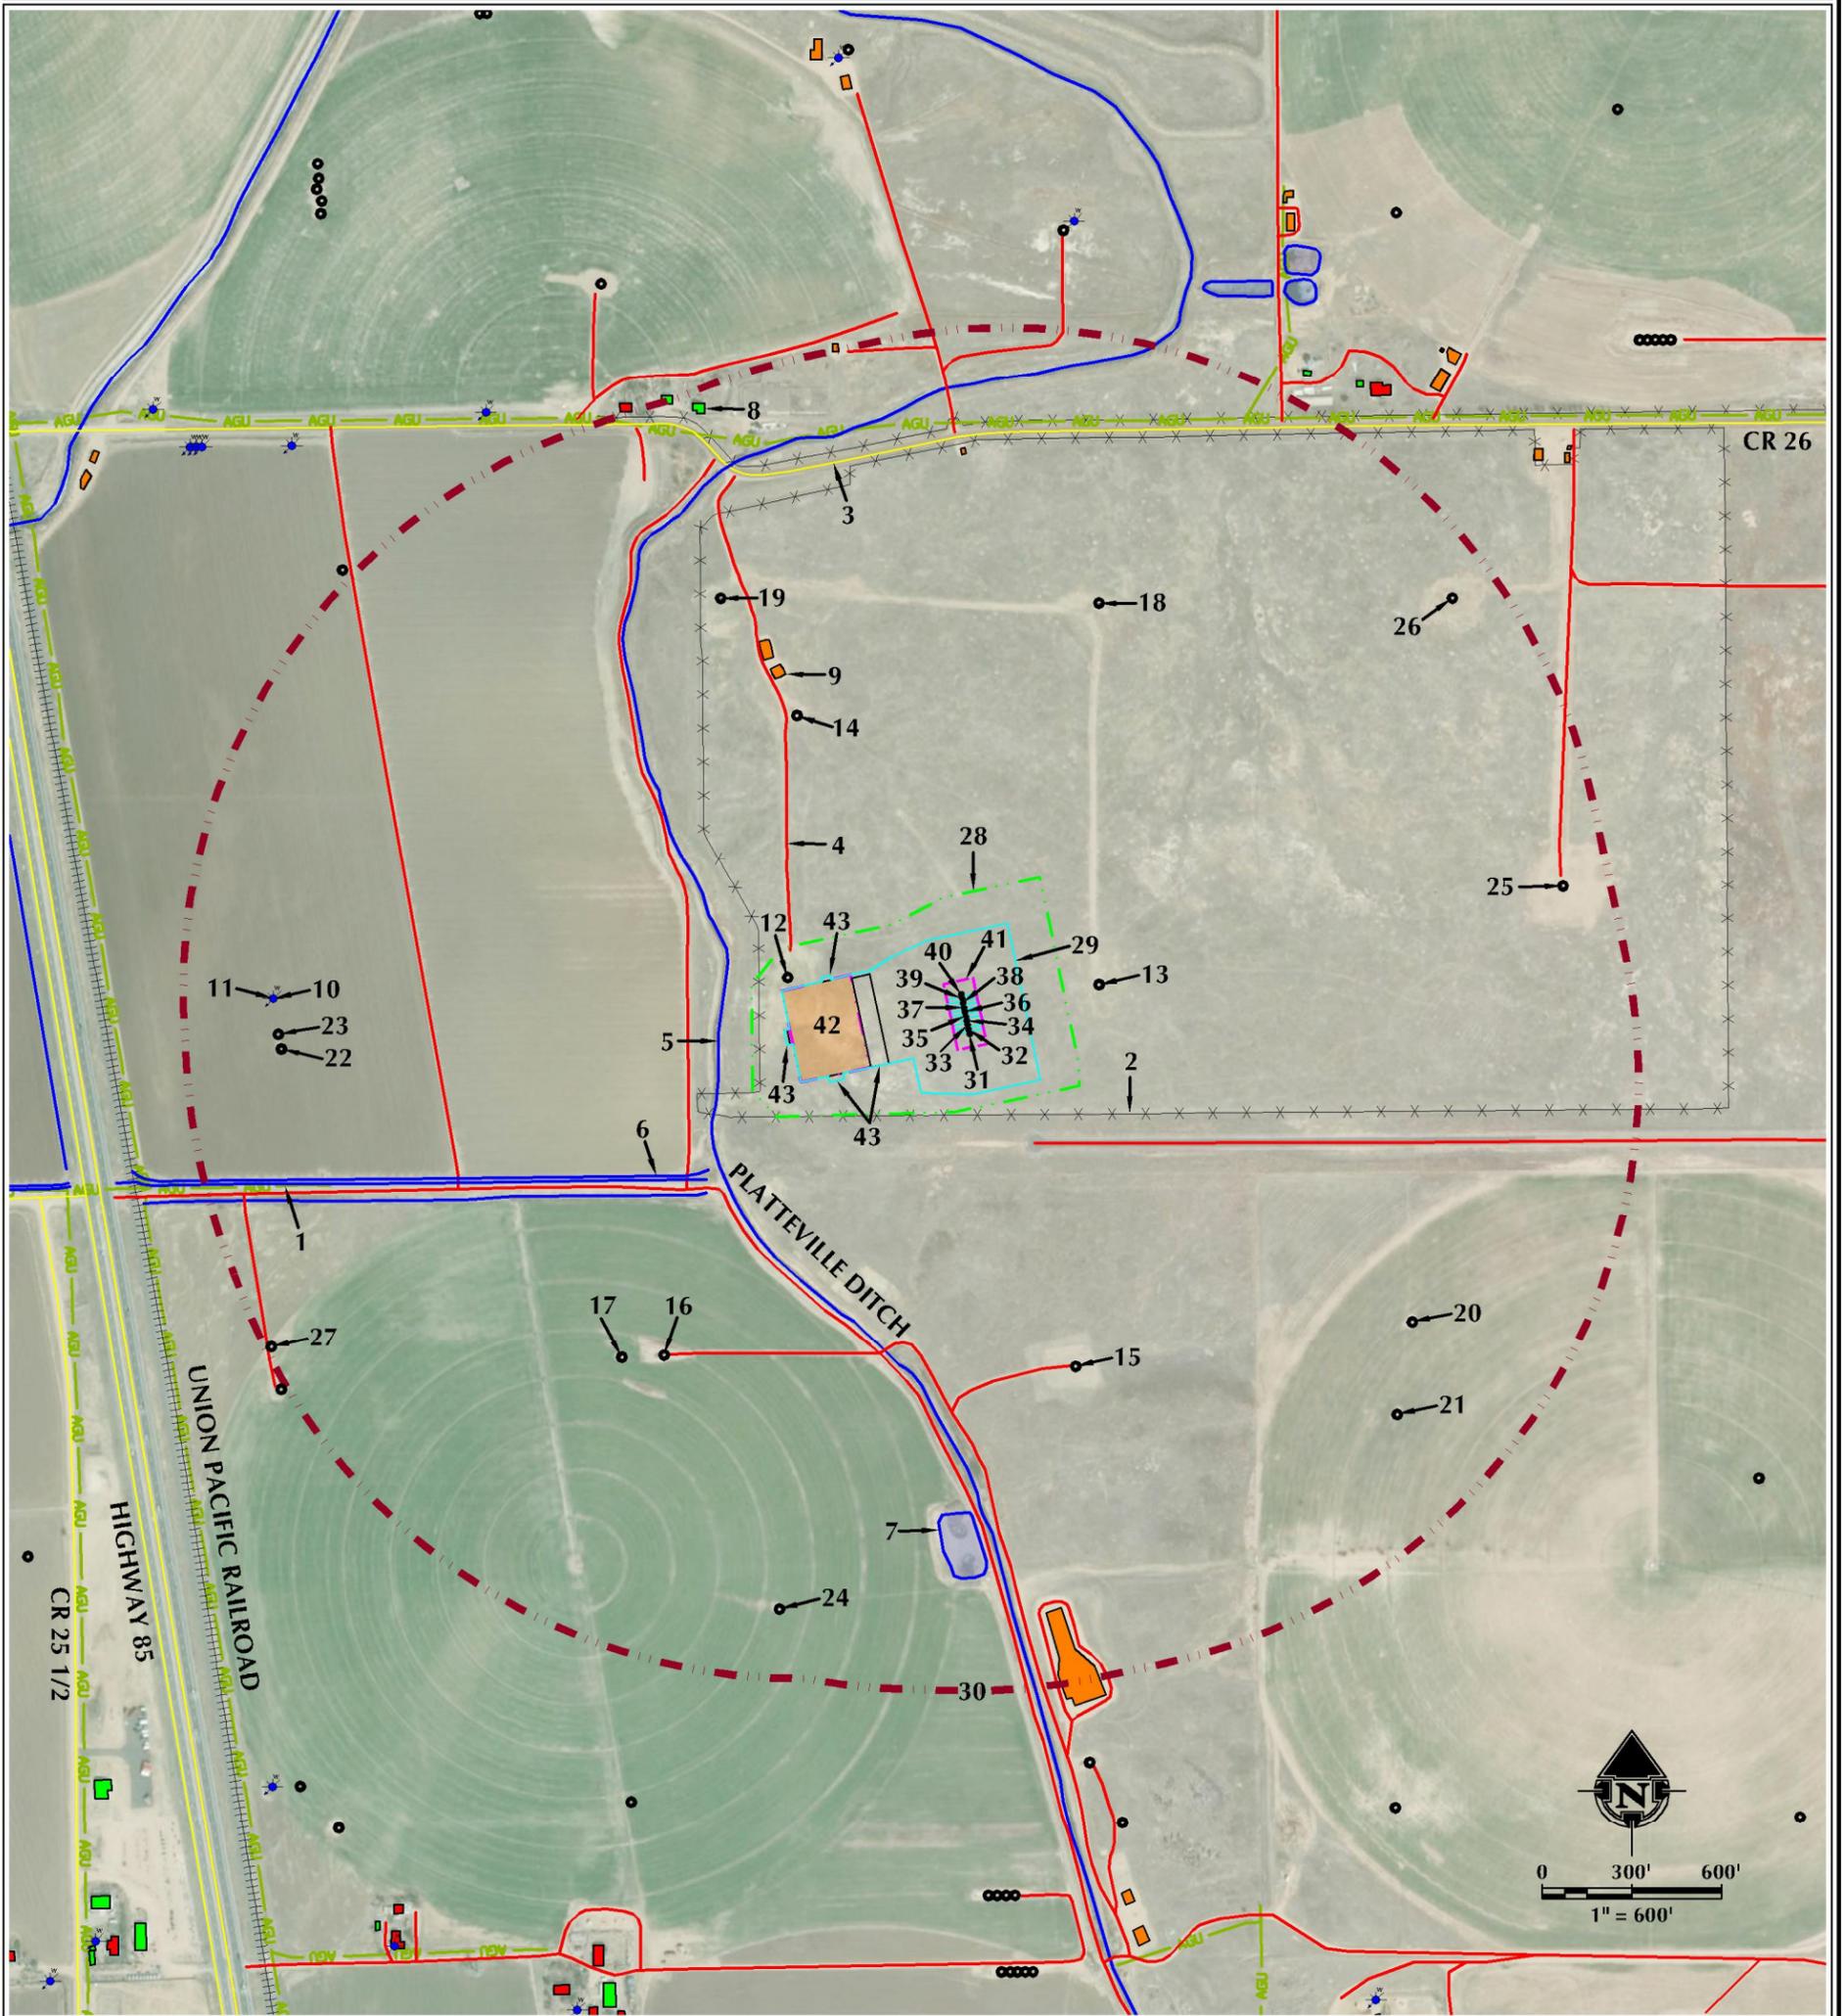

- | | | |
|--|---|--|
| <ol style="list-style-type: none"> 1. ABOVE GROUND UTILITIES ARE ±1598' W, ±1681' N AND ±1871' NE. 2. EXISTING FENCES ARE ±70' S AND ±1665' N. 3. COUNTY ROAD 26 IS ±1622' N. 4. EXISTING PRIVATE ROADS ARE ±126' N, ±204' S, ±315' W, ±451' SW, ±840' S, ±884' S, ±950' S, ±1157' W, ±1658' N, ±1724' S, ±1770' N, ±1843' E, ±1865' N, ±1882' W, ±1919' NE AND ±1949' N. 5. PLATTEVILLE DITCH (AGRICULTURAL DITCH) IS ±190' W. 6. EXISTING DITCHES ARE ±428' SW, ±455' SW AND ±487' SW. 7. EXISTING POND IS ±1404' S. 8. EXISTING BUILDINGS ARE ±1918' N AND ±1987' N. 9. EXISTING FACILITIES ARE ±1010' NW, ±1079' NW, ±1579' N, ±1746' S AND ±1994' N. 10. EXISTING WATER WELL (PERMIT #19986-R, WELL CONSTRUCTED) IS ±1698' W. 11. EXISTING WATER WELL (PERMIT #163689, PERMIT ISSUED) IS ±1698' W. | <ol style="list-style-type: none"> 12. EXISTING WELL: BLUFFS RED W 5-5 (PA) IS ±39' N. 13. EXISTING WELL: BLUFFS RED W 5-6 (PA) IS ±258' E. 14. EXISTING WELL: EDMISTON W05-04 (SI) IS ±869' NW. 15. EXISTING WELL: HSR-KUNZMAN 11-5A (PA) IS ±966' S. 16. EXISTING WELL: JOHN A. KUNZMAN 4 (PR) IS ±1024' SW. 17. EXISTING WELL: KUNZMAN 12-5A (SI) IS ±1101' SW. 18. EXISTING WELL: BLUFFS RED W 5-3 (PA) IS ±1118' N. 19. EXISTING WELL: BLUFFS RED W 5-4 (PA) IS ±1315' N. 20. EXISTING WELL: UPRC W 5-10 JI (SI) IS ±1484' SE. 21. EXISTING WELL: UPRC 5-10K6 (PR) IS ±1638' SE. 22. EXISTING WELL: SAKATA FEDERAL 8-6A (PR) IS ±1681' W. 23. EXISTING WELL: SAKATA RED W 6-8 (PA) IS ±1689' W. 24. EXISTING WELL: JOHN A. KUNZMAN UNIT C 1 (SI) IS ±1769' S. 25. EXISTING WELL: UPRR 42 PAN AM V 1 (PA) IS ±1843' E. 26. EXISTING WELL: BLUFFS WHITE W 5-2A (PA) IS ±1845' NE. 27. EXISTING WELL: KUNZMAN FEDERAL 9-6A (PA) IS ±1981' SW. | <ol style="list-style-type: none"> 28. PROPOSED OIL & GAS LOCATION 29. WORKING PAD SURFACE 30. 2000' WORKING PAD SURFACE BUFFER 31. PROPOSED WELL: LARKSPUR FED 5-1HZ 32. PROPOSED WELL: LARKSPUR FED 5-2HZ 33. PROPOSED WELL: LARKSPUR FED 5-3HZ 34. PROPOSED WELL: LARKSPUR FED 5-4HZ 35. PROPOSED WELL: LARKSPUR FED 5-5HZ 36. PROPOSED WELL: LARKSPUR FED 5-6HZ 37. PROPOSED WELL: LARKSPUR FED 5-7HZ 38. PROPOSED WELL: LARKSPUR FED 5-8HZ 39. PROPOSED WELL: LARKSPUR FED 5-9HZ 40. PROPOSED WELL: LARKSPUR FED 5-10HZ 41. PUMP JACK OPERATIONS AREA 42. PROPOSED LARKSPUR FED FACILITY 43. TEMPORARY EQUIPMENT AREA |
|--|---|--|

LEGEND		ALL MEASUREMENTS ARE MADE FROM NEAREST EDGE OF THE WORKING PAD SURFACE	
● EXISTING WELL	□ WORKING PAD SURFACE	■ EXISTING FACILITY	SURFACE USE: RANGELAND
○ PROPOSED WELL	--- 2000' WORKING PAD SURFACE BUFFER	■ EXISTING BUILDING	
● WATER WELL	--- PROPOSED OIL & GAS LOCATION	■ RESIDENTIAL BUILDING UNIT	NEAREST BUILDING UNIT: ±2001' N
● PUBLIC ROAD	■ PUMP JACK OPERATIONS AREA	■ NON-RESIDENTIAL BUILDING UNIT	
● PRIVATE ROAD	■ PROPOSED FACILITY	■ TEMPORARY EQUIPMENT AREA	PREPARED FOR: Kerr-McGee Oil & Gas Onshore LP
--- EXISTING FENCE	--- DITCH/CANAL/DRAINAGE	■ POND	
		--- AGU - ABOVE GROUND UTILITY LINE	
		--- EPL - EXISTING PIPELINE	
		--- EX - EXISTING WATERLINE	

609 CONSULTING, LLC <small>LOVELAND OFFICE 6706 North Franklin Avenue Loveland, Colorado 80538 Phone: 970-776-4331</small> <small>SHERIDAN OFFICE 1095 Saberton Avenue Sheridan, Wyoming 82801 Phone: 307-674-6069</small>	DATE SURVEYED: 11/30/23 DATE: 3/8/24 DRAFTER: KMG REVISED:	DATA SOURCES & NOTES: - AERIAL COURTESY OF ESRI, INC. - WATER WELLS COURTESY OF COLORADO DIVISION OF WATER RESOURCES. - MANY FEATURES ON THIS MAP COME FROM PUBLICLY AVAILABLE DATA AND FEATURES LYING OUTSIDE THE SURFACE PROPERTY MAY HAVE BEEN OBTAINED FROM AERIAL IMAGERY. THE ACCURACY AND COMPLETENESS OF SAID DATA HAS NOT BEEN VERIFIED BY 609 CONSULTING, LLC. EXISTING CONDITIONS MAY DIFFER FROM WHAT IS SHOWN.
---	---	---

K:\MWD\AR\02\0212023_125_LARKSPUR_FED_T2L_R66W_SEC_5.dwg, 3/8/2024, 11:28:18 AM, soundberg