


USGS 7.5 MINUTE SERIES (TOPOGRAPHIC)

Figure 1  
SITE LOCATION MAP

**NOBLE ENERGY, INC. ~ FRENZEL B15-25**  
NWSW Sec. 15, T5N, R64W, 6th PM  
Weld County, Colorado  
40.395921 °, -104.540770°

Project # <b>C022-196</b>	API # <b>05-123-24009</b>	Facility # <b>285641</b>
Date <b>3/7/24</b>	Remediation # <b>24600</b>	Filename <b>22196T</b>



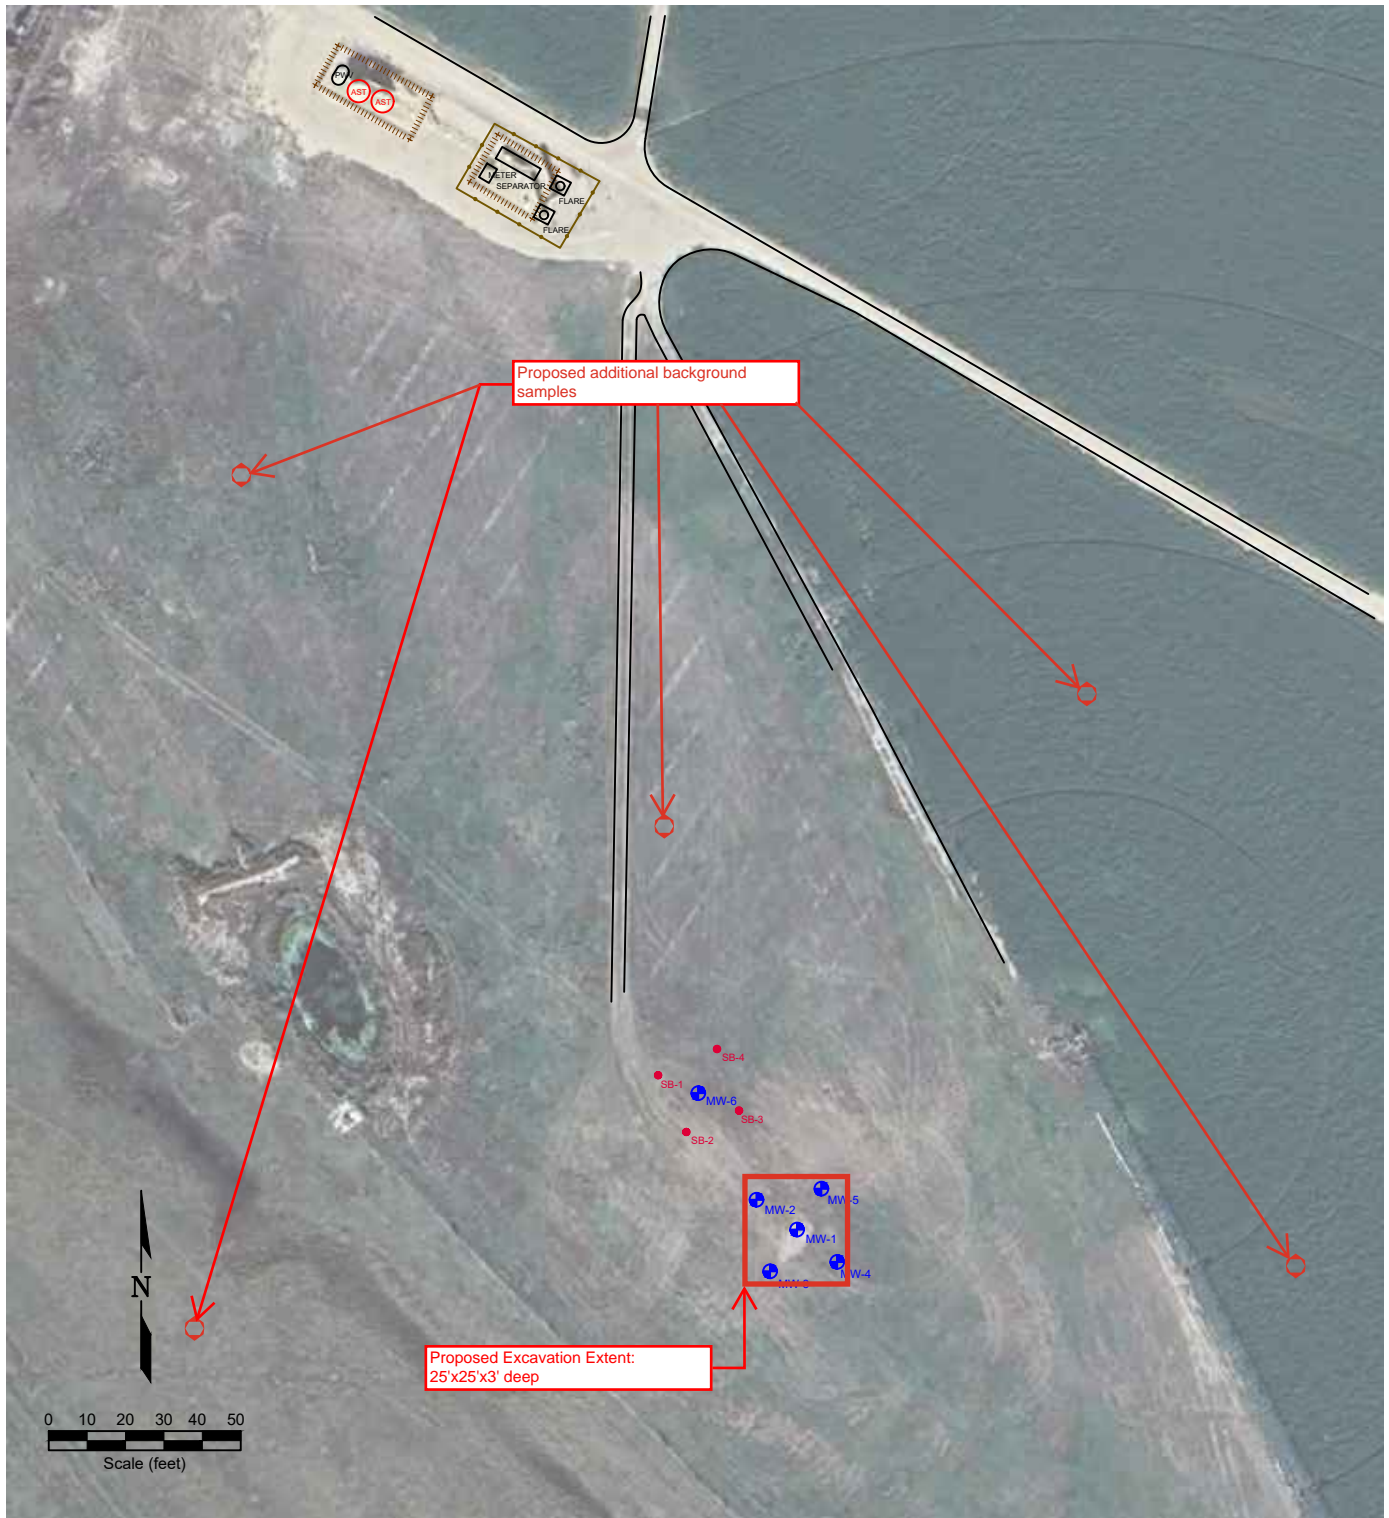


#### LEGEND

- SOIL BORING LOCATION
- ABOVE GROUND STORAGE TANK
- FORMER FACILITY
- CONTAINMENT WALL
- CONTAINMENT BERM
- FENCE LINE
- MONITORING WELL LOCATION

**Figure 2  
SITE MAP**

**NOBLE ENERGY, INC. ~ FRENZEL B 15-25**  
 NWSW Sec.15, T5N, R64W, 6th PM  
 Weld County, Colorado  
 40.395921 °, -104.540770°

Project No. <b>C022-196</b>	Facility # <b>05-123-24009</b>	Drawn By <b>285641</b>	
Date <b>3/7/24</b>	Reviewed By <b>24600</b>	Filename <b>22196Q</b>	






#### LEGEND







- SOIL BORING LOCATION
- MONITORING WELL LOCATION
- ABOVE GROUND STORAGE TANK
- FORMER FACILITY
- CONTAINMENT WALL
- CONTAINMENT BERM
- FENCE LINE
- CROSS SECTION CUT LINE

A — A'

Figure 3  
**CROSS SECTION MAP**

**NOBLE ENERGY, INC. ~ FRENZEL B 15-25**  
NWSW Sec.15, T5N, R64W, 6th PM  
Weld County, Colorado  
40.395921 ° , -104.540770°

Project No. <b>C022-196</b>	Facility # <b>05-123-24009</b>	Drawn By <b>285641</b>	
Date <b>3/7/24</b>	Reviewed By <b>24600</b>	Filename <b>22196Q</b>	

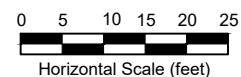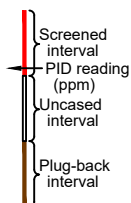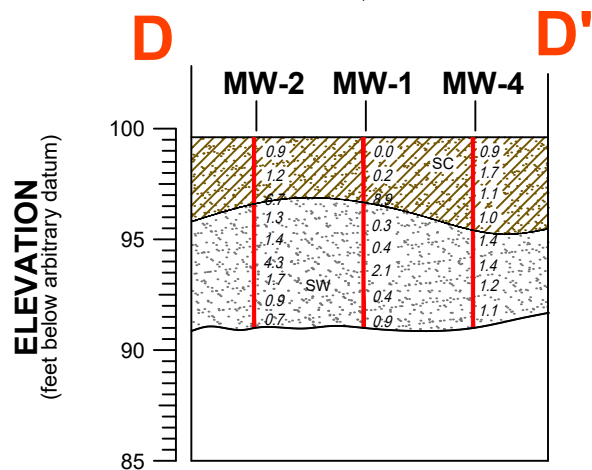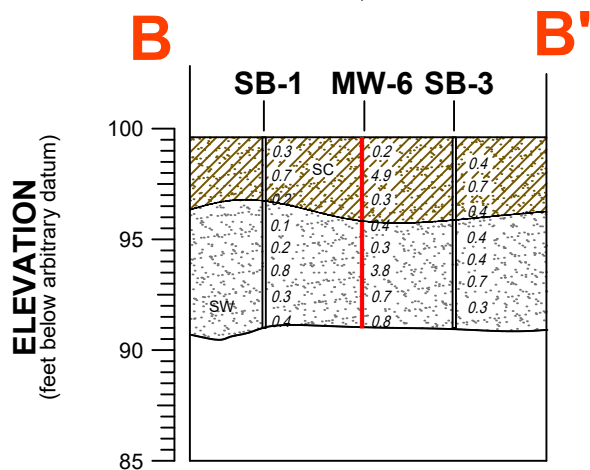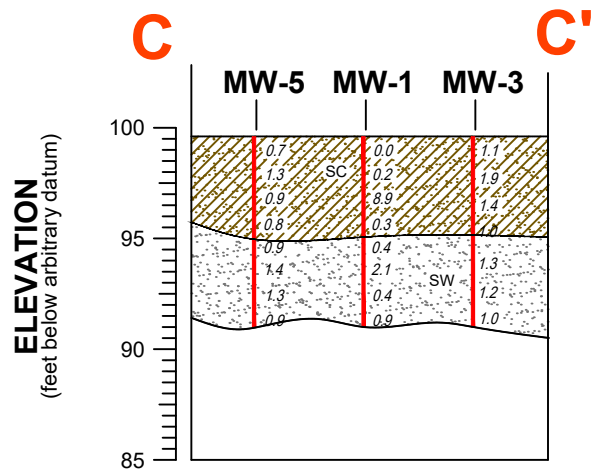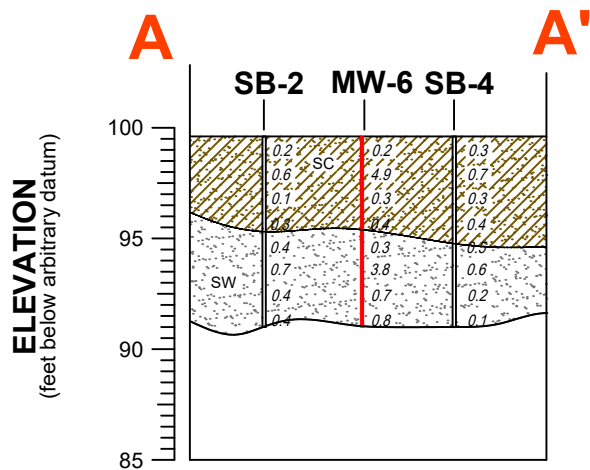

#### LEGEND

CH Clay, high plasticity	SW Sand, well-graded	FILL
CL Clay, low plasticity	SP Sand, poorly-graded	Asphalt
MP Silt, high plasticity	SC Sand, clayey	Concrete
ML Silt, low plasticity	SM Sand silty	Basin fill
CH-MH Clay, silty high plasticity	GW Gravel, well-graded	Claystone
CL-ML Clay, silty, low plasticity	GP Gravel, poorly-graded	Siltstone
MH-CH Silt, clayey high plasticity	GC Gravel, clayey	Shale
ML-CL Silt, clayey low plasticity	GM Gravel, silty	Sandstone

Figure 4  
CROSS SECTIONS A - A'; B - B'; C - C'; D - D'

**NOBLE ENERGY, INC. ~ FRENZEL B 15-25**  
NWSW Sec.15, T5N, R64W, 6th PM  
Weld County, Colorado  
40.395921 °, -104.540770°

Project No. <b>C022-196</b>	API # <b>05-123-24009</b>	Facility # <b>285641</b>
Date <b>3/7/24</b>	Remediation # <b>24600</b>	Filename <b>22196X</b>




















#### LEGEND


- SOIL BORING LOCATION
- ABOVE GROUND STORAGE TANK
- FORMER FACILITY
- CONTAINMENT WALL
- CONTAINMENT BERM
- FENCE LINE
- MONITORING WELL LOCATION
- (4.81) GROUND WATER ELEVATION (ft above arbitrary datum)
- WATER TABLE CONTOUR
- GROUND WATER FLOW DIRECTION


Figure 9

### INFERRED GROUNDWATER CONTOUR MAP January 4, 2024

**NOBLE ENERGY, INC. ~ FRENZEL B 15-25**  
NWSW Sec.15, T5N, R64W, 6th PM  
Weld County, Colorado  
40.395921 ° , -104.540770°

Project No. <b>C022-196</b>	Facility # <b>05-123-24009</b>	Drawn By <b>285641</b>	
Date <b>3/7/24</b>	Reviewed By <b>24600</b>	Filename <b>22196Q</b>	

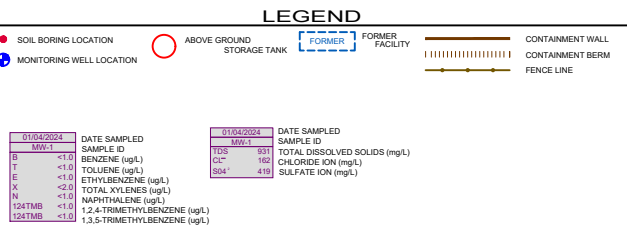

Project No. <b>C022-196</b>	Facility # <b>05-123-24009</b>	Drawn By <b>285641</b>	
Date <b>3/7/24</b>	Reviewed By <b>24600</b>	Filename <b>22196Q</b>	