

Proposed Wellbore diagram


Commingle Multiple Completion

THOMAS 7-14

SE SW SEC 7-T1N-R168W

WELD COUNTY, CO

NB-CD-SX-SN

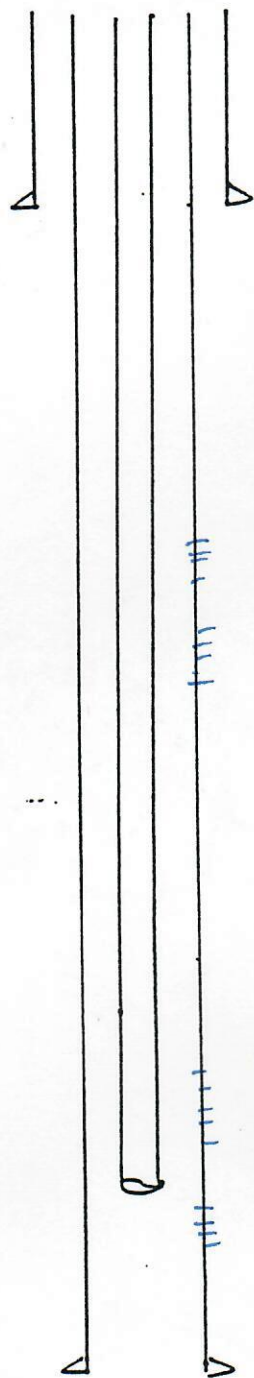

8 5/8", 24# J-55 csg c 770'
cmtd to surface

Sussex/Shannon - perf 1 spf + frac together
w/ 500,000 # 16/30 sand.

Codell/Niobrara - perf 1 spf + frac together
w/ 400,000 # 20/40 sand
2 3/8", 4.7# J-55 tlog c 7760'

4 1/2", 11.6# N-80 or eqwv csg c 7880'
cmtd through Codell/Niobrara and
through Sussex/Shannon if potentially
productive on logs



00051117