


**Proposed Wellbore
Diagram**

**NueVida Resources, LLC
Ardourel 33081718 # 5HL
NWSW Section 18-T33N-R8W
1813' FSL x 286' FWL
La Plata County, CO**

API no.: 05-067-xxxxx

GL 6719'
KB 25' (est)

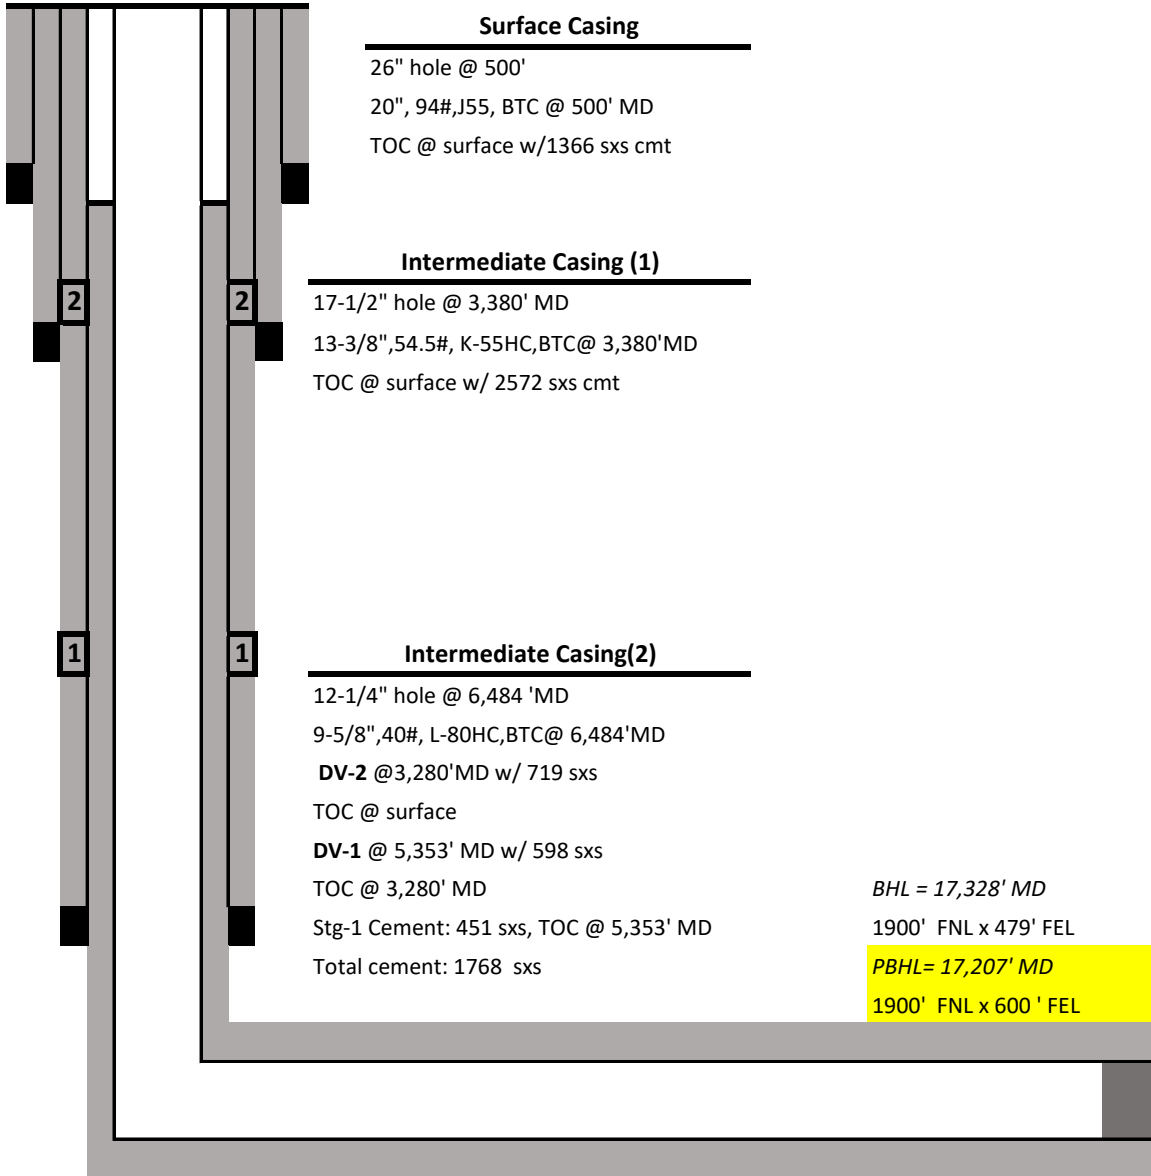

Production Casing

8-1/2" hole @ 17,328' MD/7,110' TVD
5-1/2",20#,P110, BK-HT @ 17,328' MD
TOC @ 2,000' MD
Total cement: 2,924 sxs

S