


Current Wellbore Schematic

Well Name: UPRR 1
 Location: 660' FNL, 660' FEL, NENE Sec 7, T3S, R65W
 County: Adams
 API #: 05-001-05084
 Co-ordinates: 39.810972 / -104.699244
 Elevations: GROUND: --
 KB: 5393'
 Depths (KB): PBDT: --
 TD: 8404'

Date Prepared: 10/3/2024
 Last Updated: 12/30/2024
 Spud Date: 10/29/1956
 Completion Start Date: 11/21/1956
 Last Workover Date: 11/21/1956
 Prepared by: Jake Van Bramer
 Updated by: --

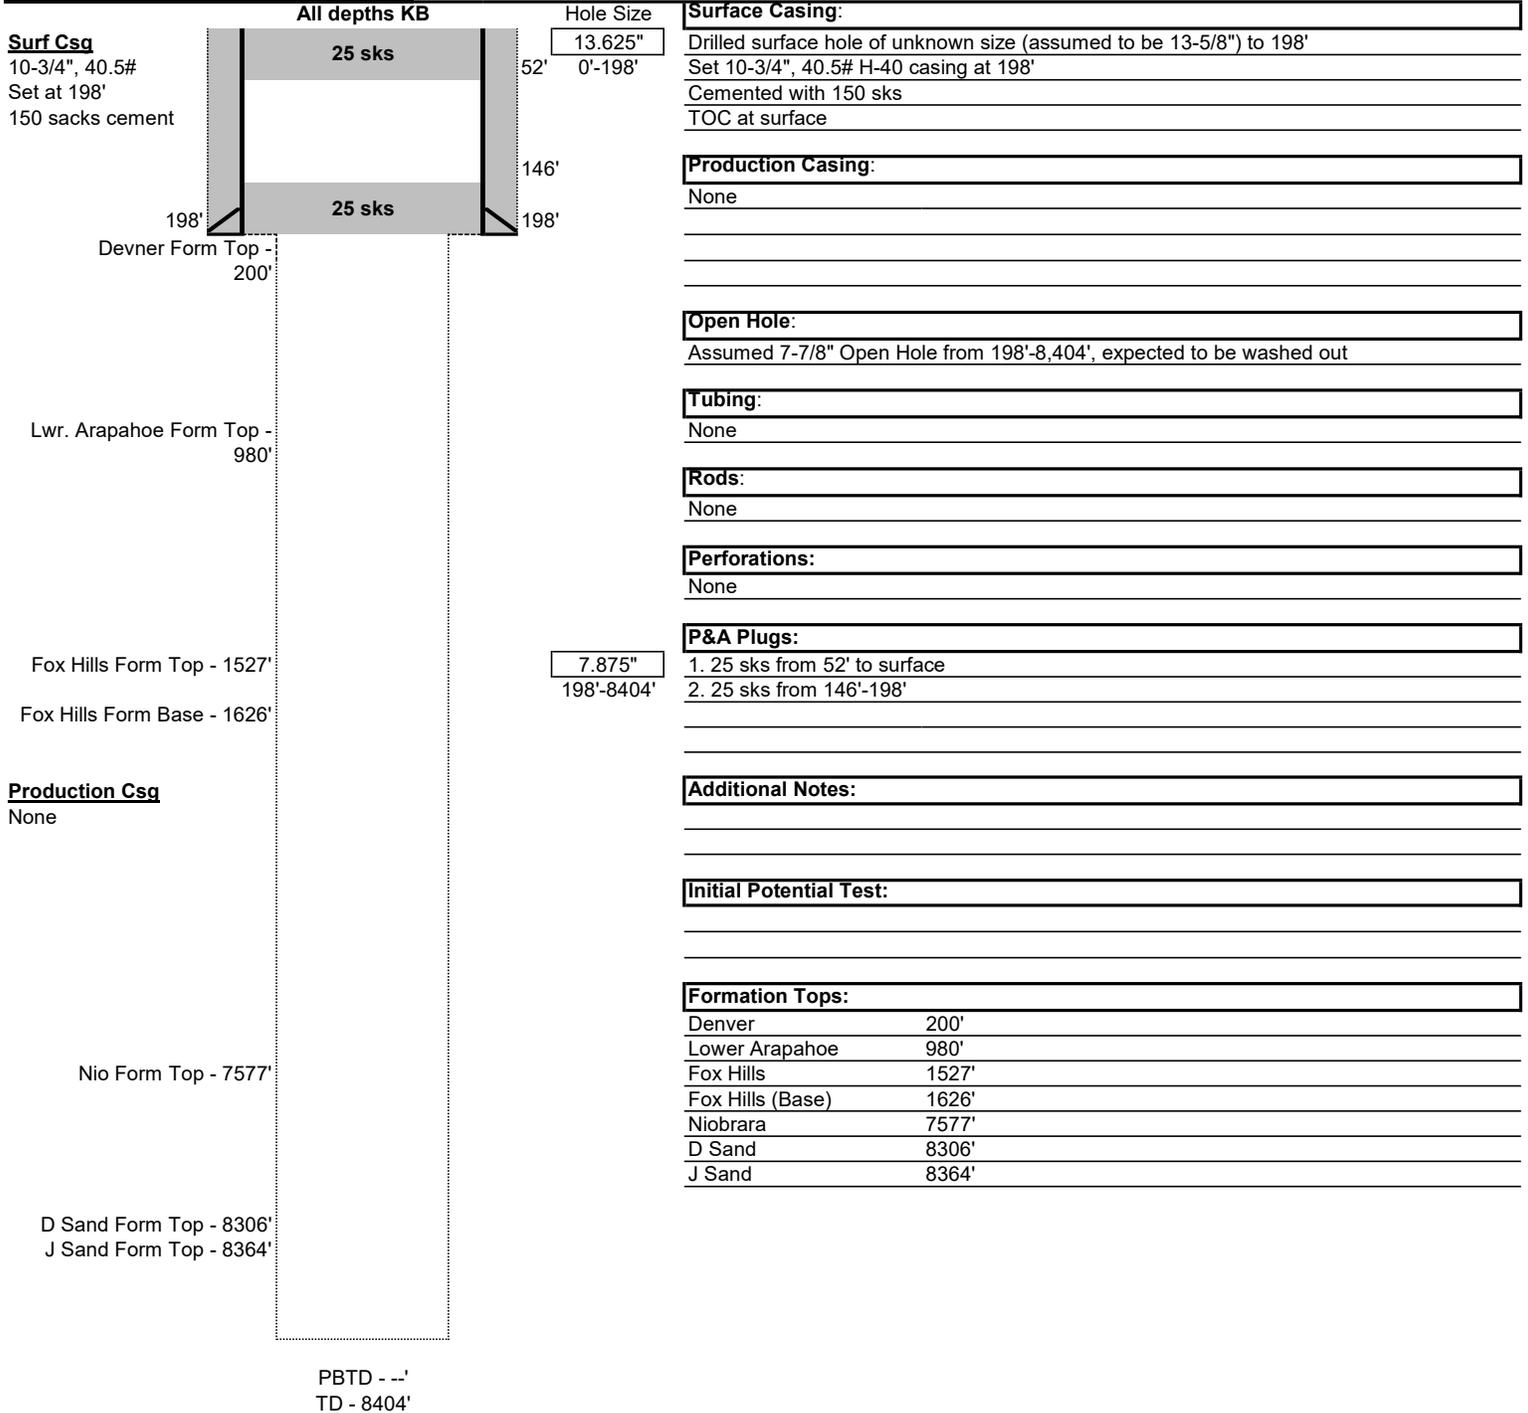

Proposed Wellbore Schematic

Well Name: UPRR 1
 Location: 660' FNL, 660' FEL, NENE Sec 7, T3S, R65W
 County: Adams
 API #: 05-001-05084
 Co-ordinates: 39.810972 / -104.699244
 Elevations: GROUND: --
 KB: 5393'
 Depths (KB): PBTD: --
 TD: 8404'

Date Prepared: 10/3/2024
 Last Updated: 12/30/2024
 Spud Date: 10/29/1956
 Completion Start Date: 11/21/1956
 Last Workover Date: 11/21/1956
 Prepared by: Jake Van Bramer
 Updated by: --

