

Lease & Well No. **Neal 5A**

Company SCOUT

Field Name RANGELY

Location SWNE Section 25,T2N,R103W, 6TH P.M.

Short Name NEAL5A

County & State Rio Blanco, CO

API No. 05-103-05659

Updated by Austin Mayer

Date of Diagram 4/8/2025

Kelly Bushing 5,388'

Ground Level 5,375'

Spud Date: 5/12/1948

Completion Date: 7/3/1948

Casing Leak Details

Surface Casing							
Size	10 3/4"	Weight	40.5#	Grade	J-55	Depth	0-2771
Year	1948	Sx. Cmt.	800 sx	Circulate	Yes	TOC @	0' - Returns


Production Casing							
Size	7"	Weight	23.#	Grade	J-55	Depth	0-5770
Size		Weight		Grade		Depth	
Size		Weight		Grade		Depth	
Year	1948	Sx. Cmt.	1100 sx	Circulate		TOC @	0' - Calc


Production Linear 1							
Size	5"	Weight	18.0#	Grade	L-80	Depth	5554-6428
Year	1985	Sx. Cmt.	375 sx	Circulate		TOC @	5554

Upper Perf 5710

Lower Perf 6387

Open Hole

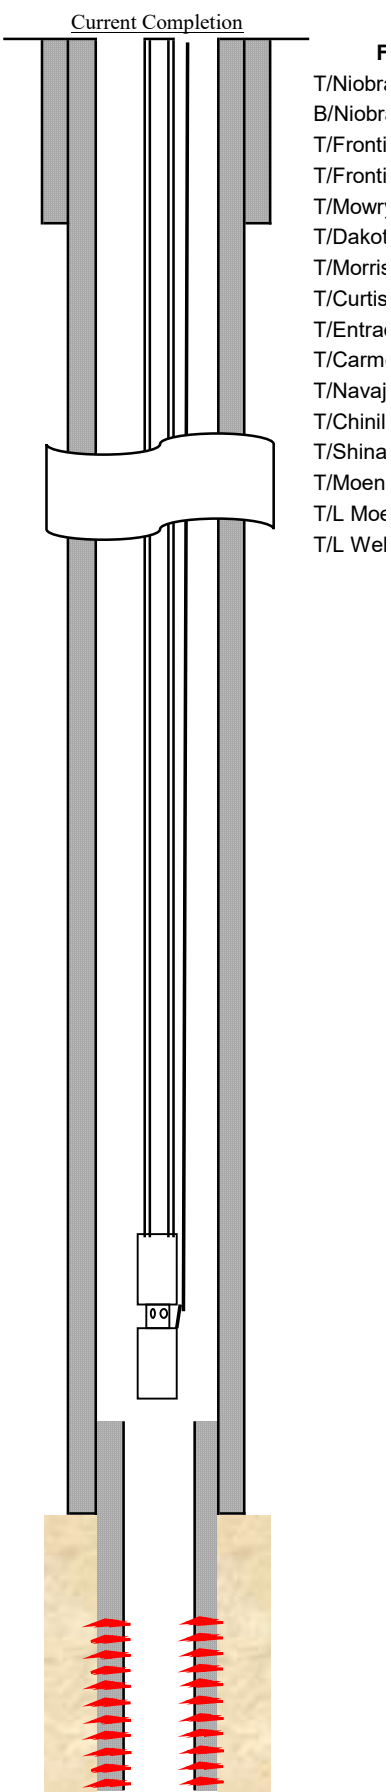

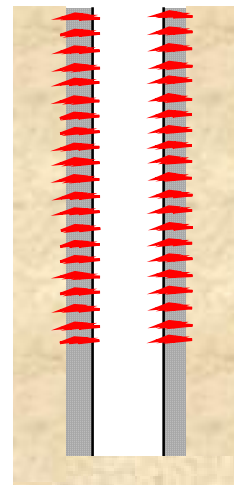


PBTD: 6,41

TD: 6,43

Formation Tops

ara	
ara	
ier	
ier 1st Sand	2860
y	3047
ta	3123
son	3210
i	3910
da	4003
el	4150
jo	4208
e	4831
irump	4951
kopi	5033
ankopi	5247
ber	5693

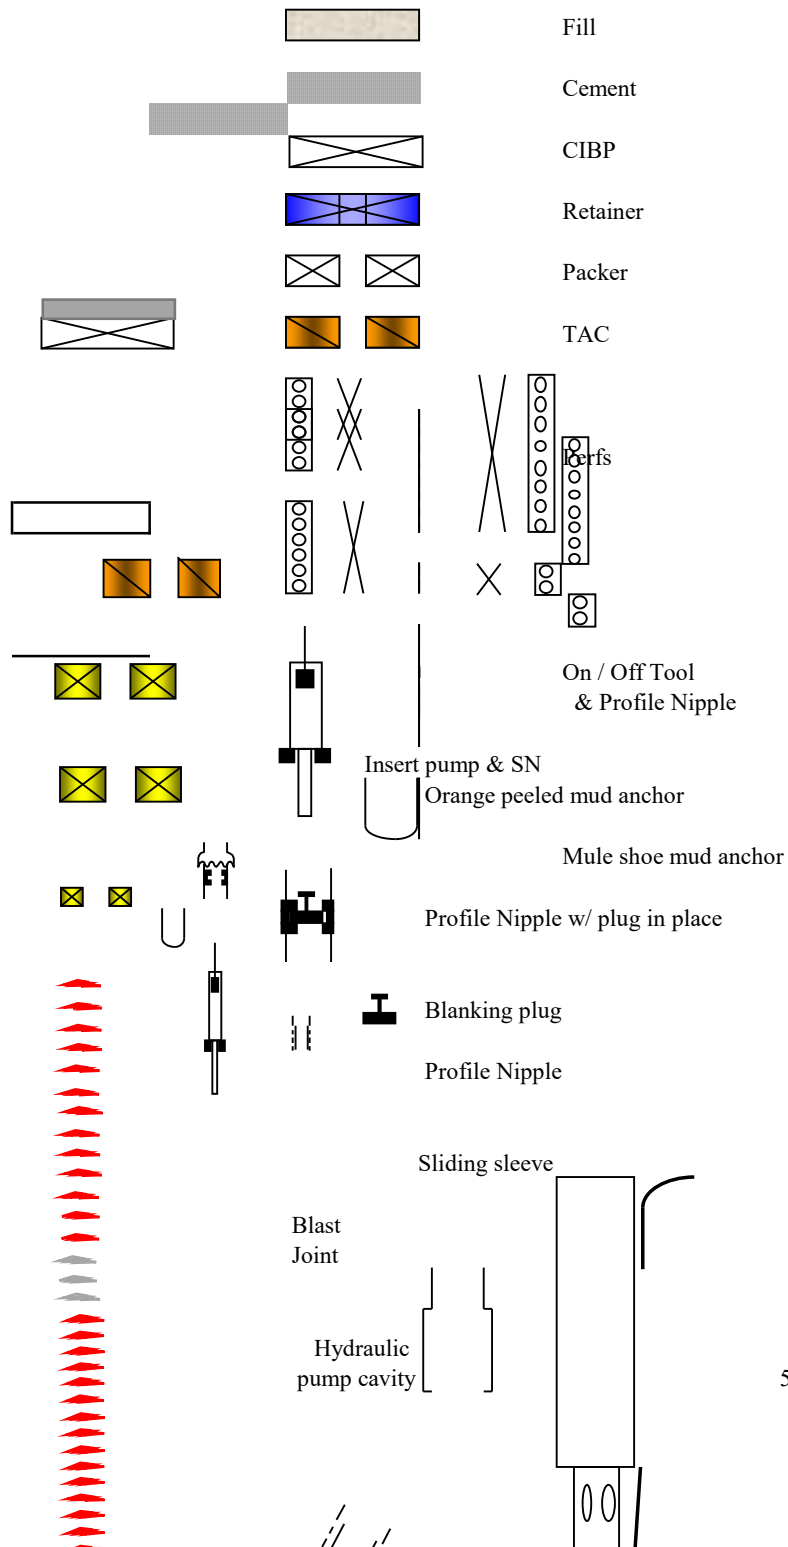



// //





Elect. Submersible Pump

Gas lift valve



Gravel
Pack
Screen

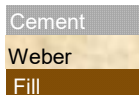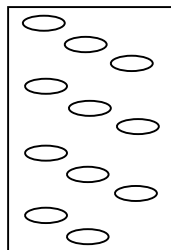

15'
30'



4935.64
4937.76
10417.07
10419.31
10483.13
10484.23
10487.35
10499.79
10,628'

155 jts 2-7/8" L80 Tubing
2' Pup Joint 2-7/8" L80
172 jts 2-7/8" L80 Tubing
2' Pup Joint 2-7/8" L80
2 jts 2-7/8" L80 Tubing
Mec. Seat Nipple
5-1/2" TAC 2-3/8"
12' D-Sander
4 jts 2-7/8" w/ Bull Plug

3 - 3-6 - 9 12 x 1.25"
111 - 1.25" FBG Sucker Rod
111 - 1.25" FBG Sucker Rod
94 - 7/8" Sucker Rods
143 - 3/4" Sucker Rods
14 - 1-1/2" C-Bars w/ Neck
On-Off Tool
4' Guided Sub on pump
2.00 x 1.25 x 24 x 5 x 4 MHD Pump

[illegible]

	-				0
