


LEASE Brewer A WELL NO. 3
 LOCATION NW SE SE 15-8N-53W COUNTY Logan STATE CO
 OPERATOR Beren Corporation FIELD Dale
 ELEVATION: GR _____ DF _____ KB 4116'
 DATE DRILLED 6/1954 ZERO MEASUREMENT KB
 API NO. 05-075-05793

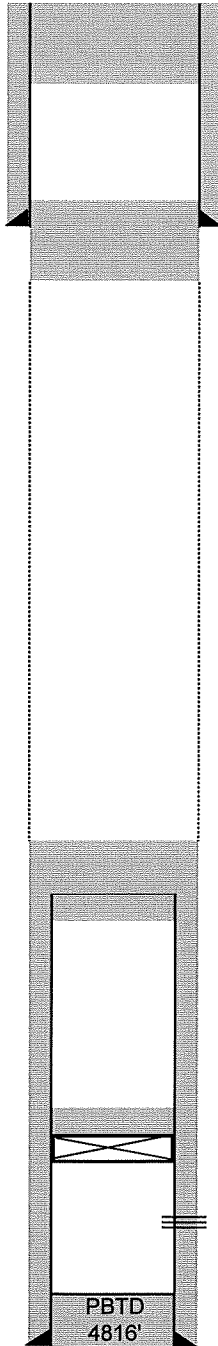

40 sx cement plug @ 160' - Circ to Surface - WOC and Tag

8 5/8" @ 593'
w/ 300 sx cement

125 sx cement plug @ 950' est top of plug @ 425' - WOC and Tag

50 sx cement @ 3550' - est top of plug @ 3350' - WOC and Tag

Cut and Pull 5.5" casing @ 3500'

Top of Cement @ 4184'
Estimated based off Brewer A 2 cement top

CIBP @ 4750' w/ 2 sx cement

4807'-4811' J Sand

5 1/2" @ 4825'
w/ 100 sx cement

TD 4826'